


NOTE: FIELD CUT STARTING PANEL AND ENDING PANEL AS REQUIRED AT CORNER TRANSITION.

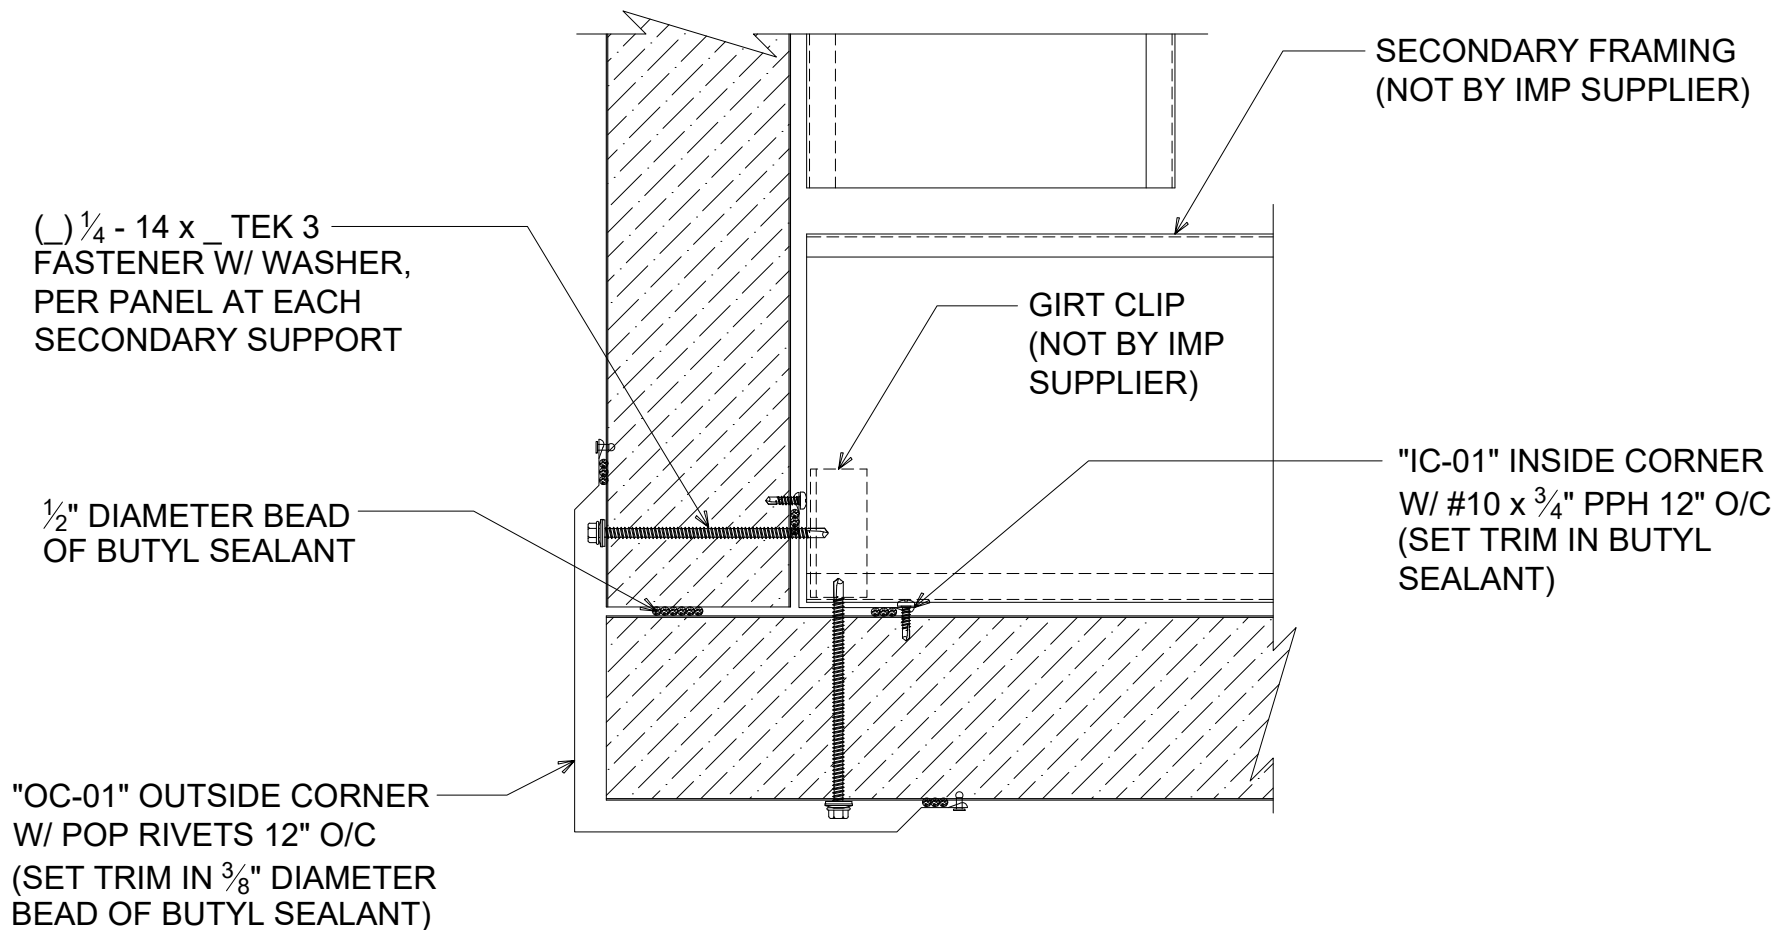

CORNER TRANSITION - SCULPTED OUTSIDE

(PLAN VIEW)



DETAIL:

CORNER TRANSITION - SCULPTED OUTSIDE

APPLICATION:
VERTICAL WALL, COMMERCIAL & INDUSTRIAL

DATE:
02/06/23

SHEET:

AWIP DETAIL NUMBER:
AWW-ACI-CT-001

DRAWN BY:
MMF

1 OF 1

929 ALDRIDGE ROAD
VACAVILLE, CA 95688
TEL: (707) 359-2280
FAX: (707) 359-2286
WWW.AWIPANELS.COM

