


NOTE: AWIP WILL PROVIDE PW- AND SB- PLATES AS SHOWN IN THE DRAWINGS. THE PW- AND SB- LAYOUT IS A GRAPHICAL REPRESENTATION ONLY. FINAL LAYOUT / DESIGN OF CEILING AND PARTITION BRACING SHALL BE THE RESPONSIBILITY OF THE STRUCTURAL ENGINEER OF RECORD.

NOTE: "SB-01" SEISMIC BRACE PLATE TO BE USED IN LIEU OF "PW-01" PLATE WASHERS AT ALL LOCATIONS SPECIFIED ON CEILING LAYOUT.

NOTE: ERECTOR MAY PRE-ASSEMBLE HARDWARE ON 3/8" HANGER RODS; USE TIE-WIRES TO HOLD WASHERS ABOVE WORKING POINT.

"OC-02" OUTSIDE CORNER TRIM
W/ #10 x 3/4" PPH 12" O/C

LOCATE FIRST HANGER ROD 24"
(MAX.) FROM FACE OF PANEL

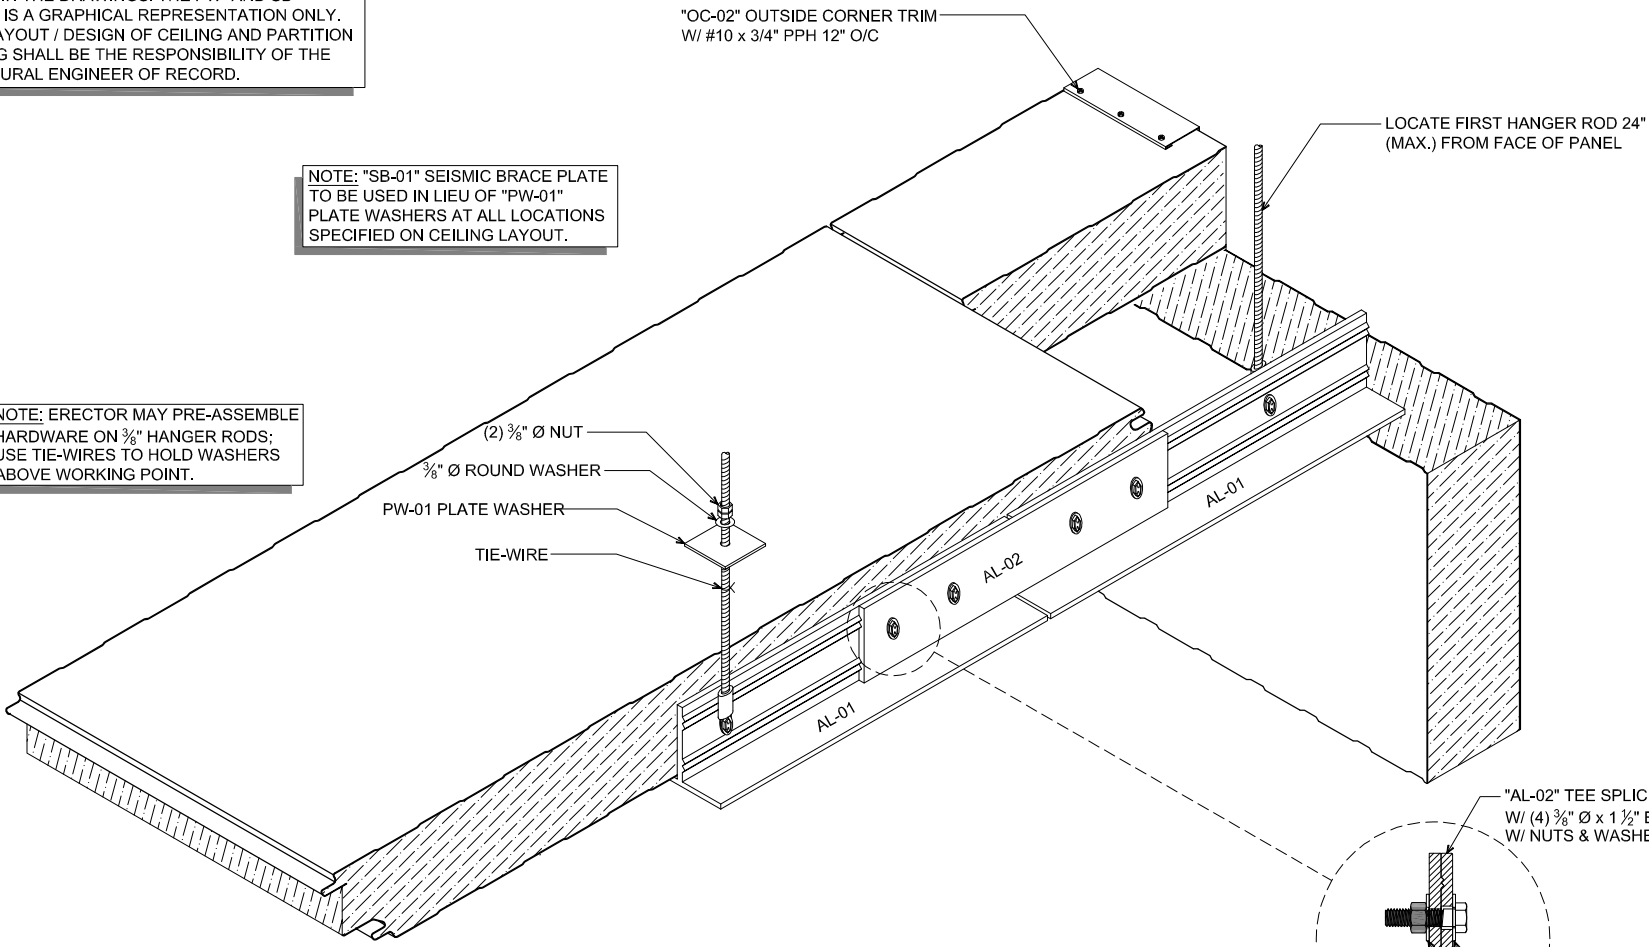

AL-01 ALUMINUM CEILING TEE SYSTEM

NOTES:
 1. STANDARD CEILING DESIGN LOAD: 20 PSF
 2. TYPICAL ALL-THREAD ROD SPACING: _'-_" O/C
 3. TYPICAL CEILING TEE SPACING _'-_" O/C

NOTE: STRUCTURAL SUPPORT SYSTEM FOR THE CEILING ASSEMBLY LOAD BY OTHERS (NOT BY IMP SUPPLIER).

DETAIL: **ISOMETRIC - AL-01 TEE**
 APPLICATION: CEILING, AMBIENT, COOLER
 AWIP DETAIL NUMBER: APC-AIIC-ISO-001

929 ALDRIDGE ROAD
 VACAVILLE, CA 95688
 TEL: (707) 359-2280
 FAX: (707) 359-2286
 WWW.AWIPANELS.COM

