


NOTE: AWIP WILL PROVIDE PW- AND SB- PLATES AS SHOWN IN THE DRAWINGS. THE PW- AND SB- LAYOUT IS A GRAPHICAL REPRESENTATION ONLY. FINAL LAYOUT / DESIGN OF CEILING AND PARTITION BRACING SHALL BE THE RESPONSIBILITY OF THE STRUCTURAL ENGINEER OF RECORD.

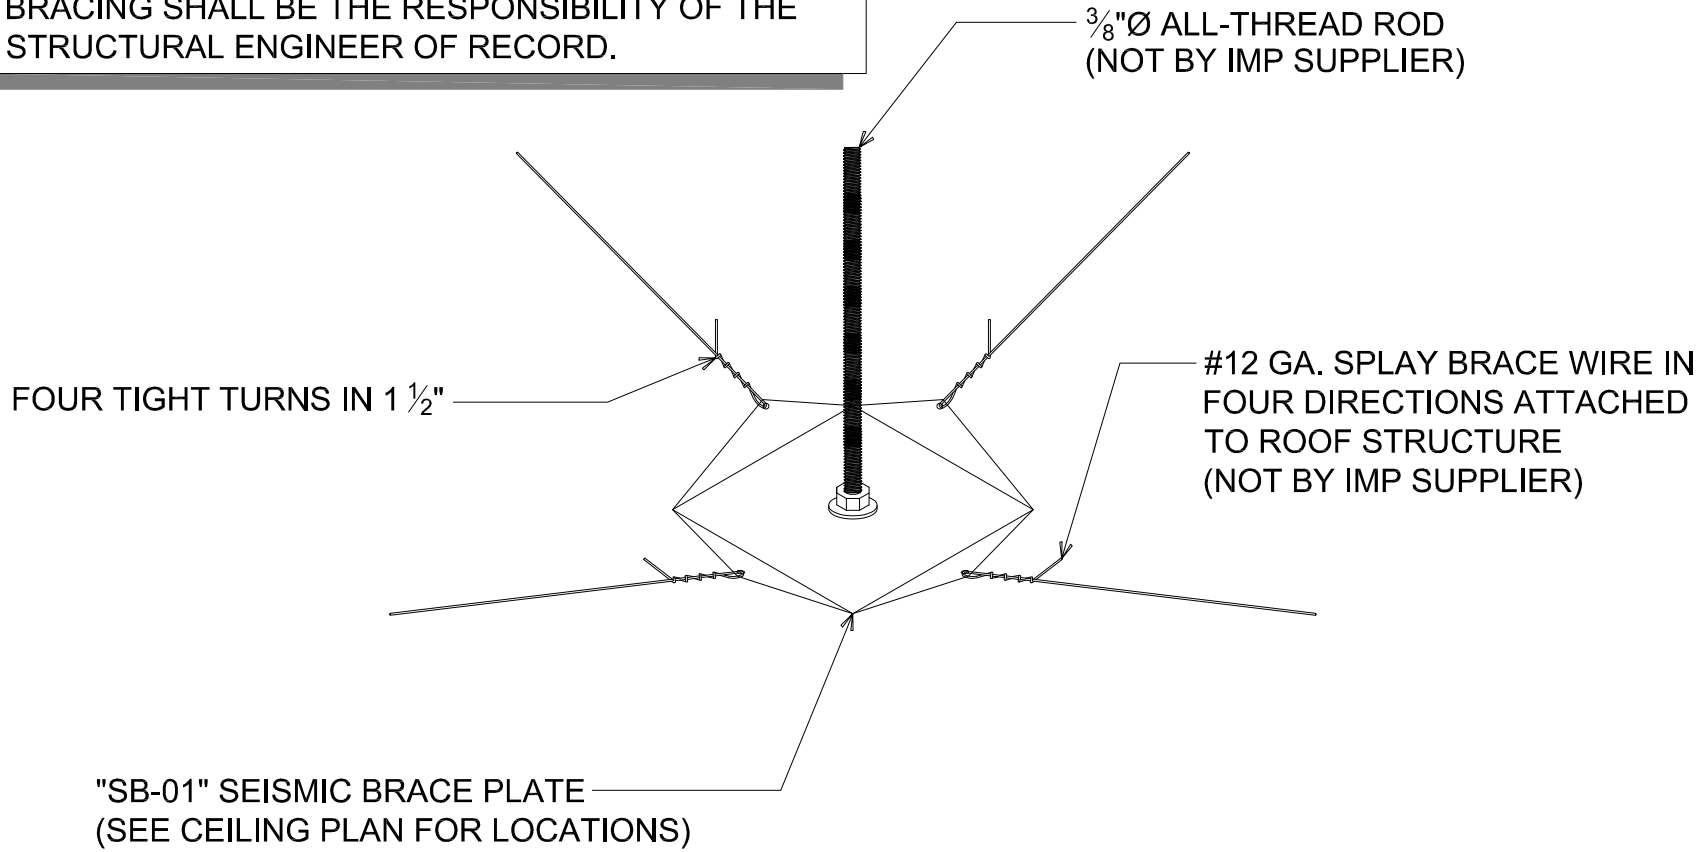

SEISMIC BRACE PLATE

(ISOMETRIC VIEW)

DETAIL:

SEISMIC BRACE PLATE

APPLICATION:
 CEILING, AMBIENT, COOLER
 AWIP DETAIL NUMBER:
 APC-AIIC-SA-001

929 ALDRIDGE ROAD
 VACAVILLE, CA 95688
 TEL: (707) 359-2280
 FAX: (707) 359-2286
 WWW.AWIPANELS.COM



DATE:	10/25/19	SHEET:	1
DRAWN BY:	MMF	OF	1