


NOTE: "SB-01" SEISMIC BRACE PLATE TO BE USED IN LIEU OF "PW-01" PLATE WASHERS AT ALL LOCATIONS SPECIFIED ON CEILING LAYOUT.

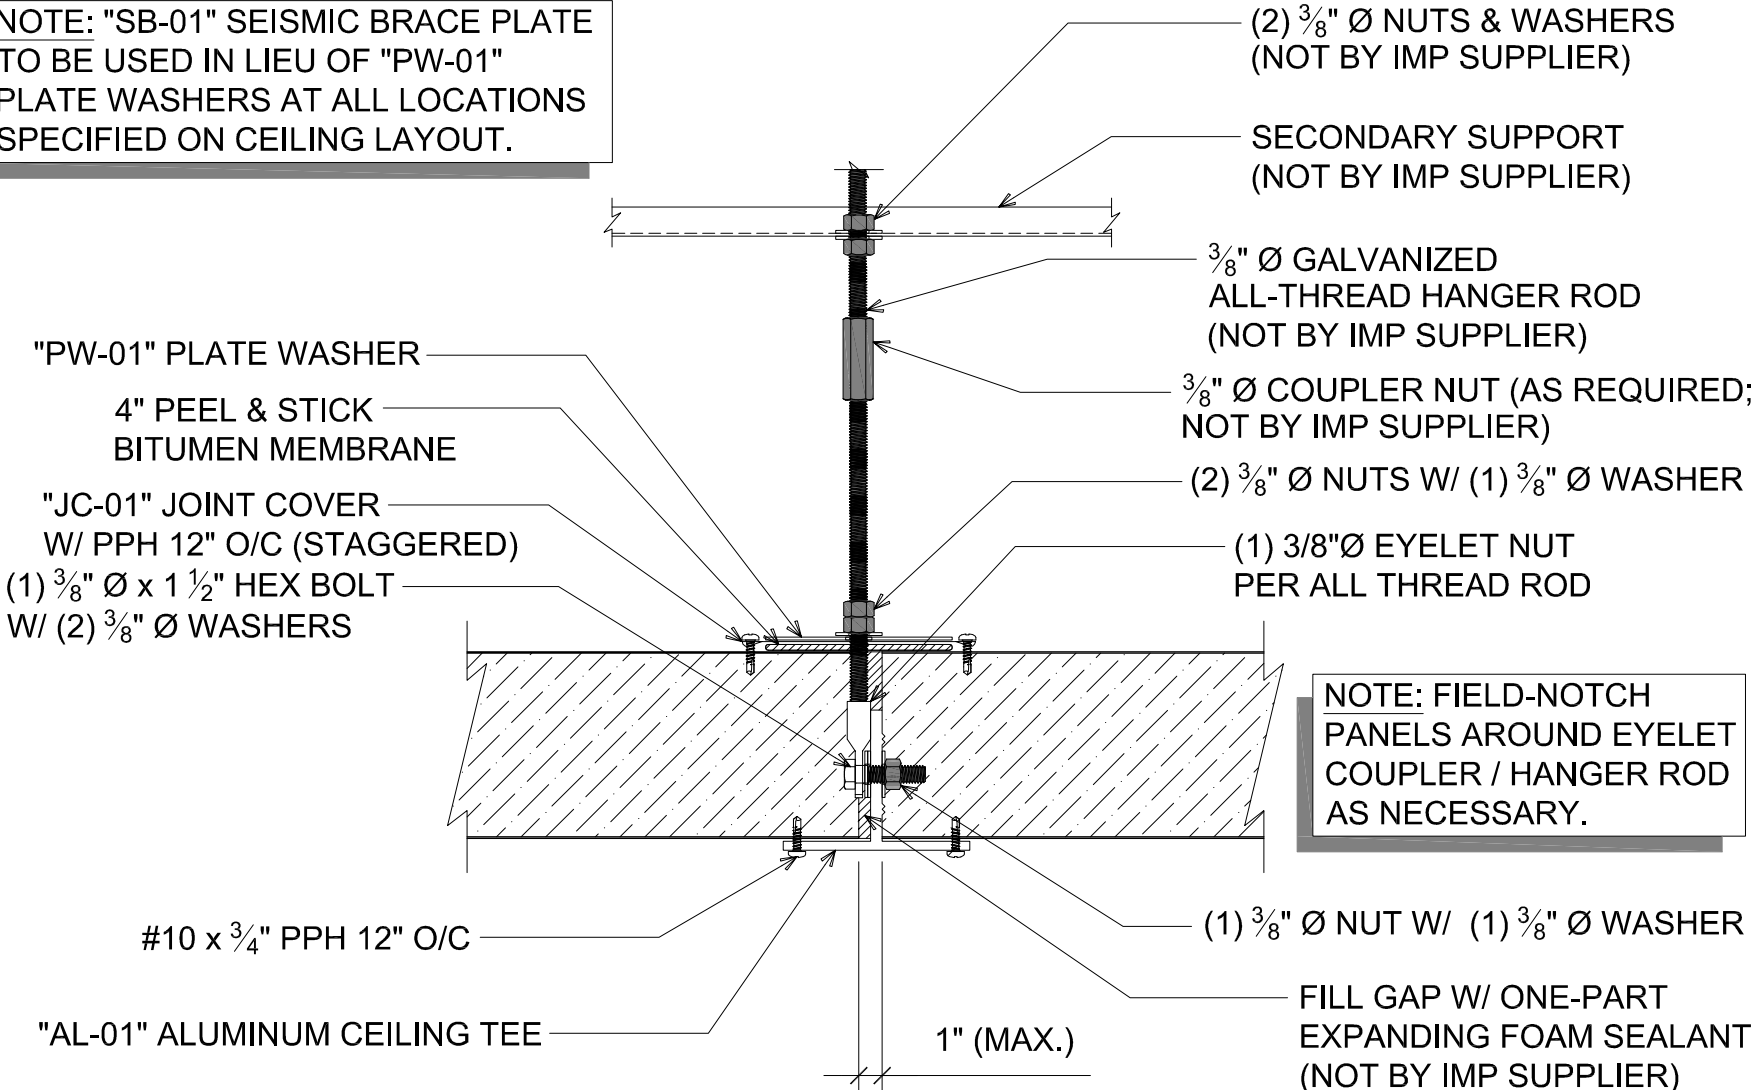

NOTE: FIELD-NOTCH PANELS AROUND EYELET COUPLER / HANGER ROD AS NECESSARY.

SUSPENDED CEILING W/ ALUMINUM TEE (AL-01)

(SECTION VIEW)

DETAIL: **SUSPENDED CEILING - AL-01 ALUMINUM TEE**

APPLICATION: CEILING, AMBIENT, COOLER
 DATE: 02/25/20
 DRAWN BY: IMF
 SHEET: 1 OF 1

929 ALDRIDGE ROAD
 VACAVILLE, CA 95688
 TEL: (707) 359-2280
 FAX: (707) 359-2286
 WWW.AWIPANELS.COM

All Weather
 Insulated Panels

AWIP