


NOTE: DO NOT OVER-DRIVE FASTENERS. IF THE METAL AT THE EDGE OF THE PANEL IS DEFORMED OUT OF PLANE, THE ADJACENT PANEL WILL BE DIFFICULT TO ENGAGE AND WILL NOT SEAM. AFTER SR CLIP HAS BEEN INSTALLED OVER MALE LEG OF STANDING SEAM PANEL, PRE-CRIMP, USING  $\frac{1}{2}$ " HAND CRIMPING TOOL.

NOTE: FASTENING SCHEDULE MAY VARY DEPENDING ON SPECIFIC APPLICATION.

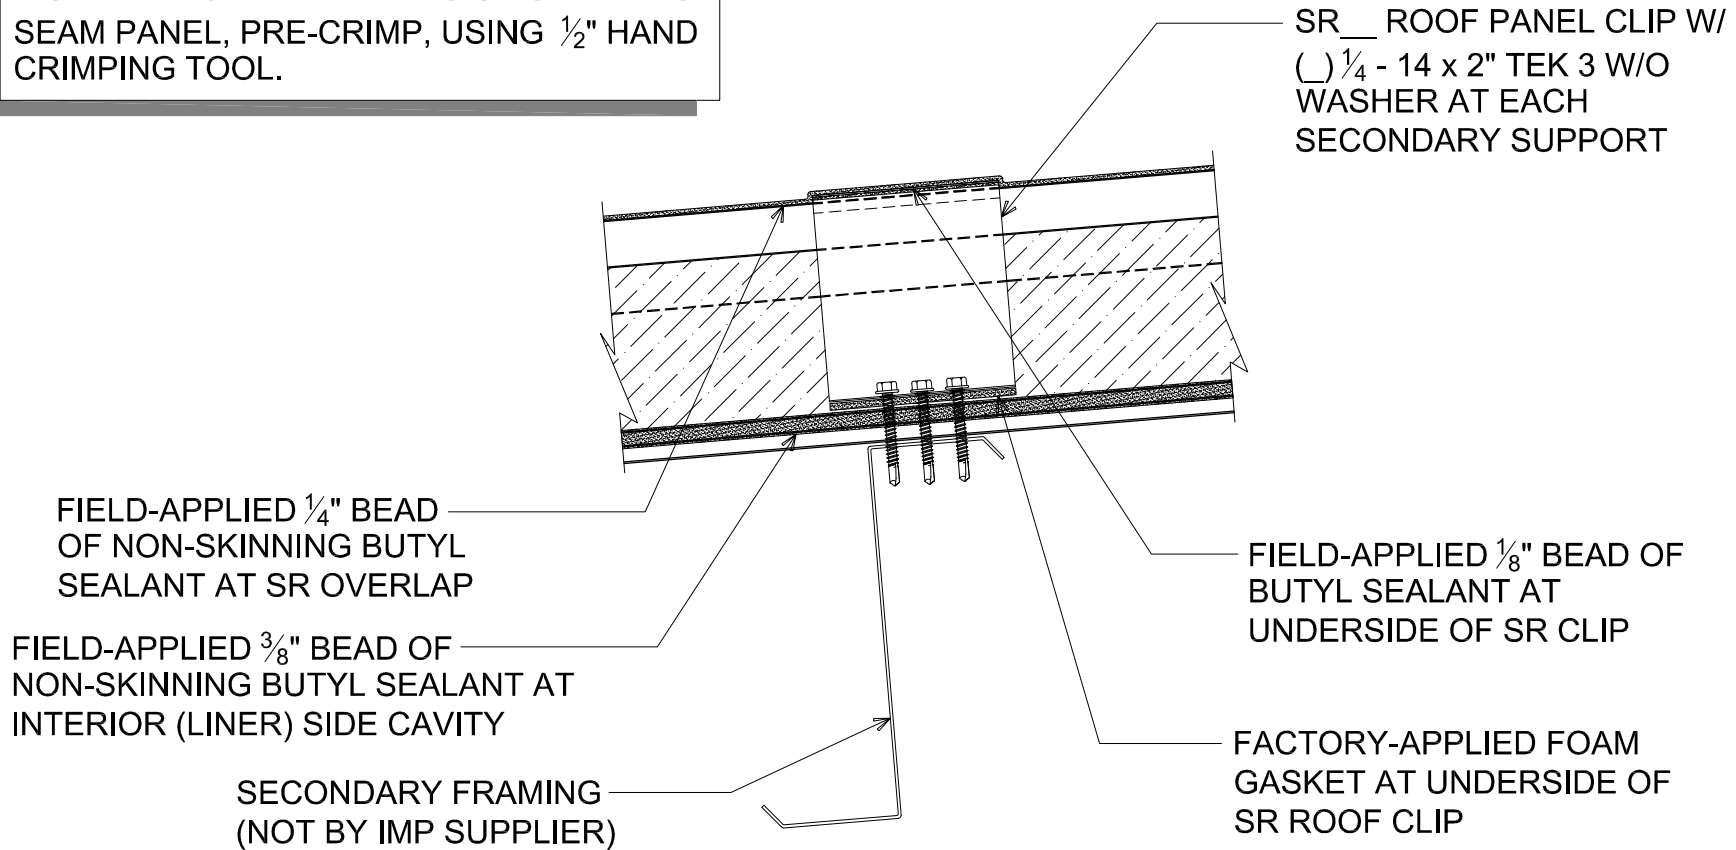

## SR ROOF INTERMEDIATE FASTENING (SECTION VIEW)

DETAIL:

### INTERMEDIATE ROOF FASTENING

APPLICATION:  
SR ROOF, COMMERCIAL & INDUSTRIAL  
AWIP DETAIL NUMBER:  
SRR-ACH-IR-001

929 ALDRIDGE ROAD  
VACAVILLE, CA 95688  
TEL: (707) 359-2280  
FAX: (707) 359-2286  
WWW.AWIPANELS.COM



**All Weather**  
Insulated Panels

DATE:  
11/19/20  
DRAWN BY:  
MMF

SHEET:  
1  
OF  
1