


NOTE: DO NOT OVER-DRIVE FASTENERS. IF THE METAL AT THE EDGE OF THE PANEL IS DEFORMED OUT OF PLANE, THE ADJACENT PANEL WILL BE DIFFICULT TO ENGAGE AND WILL NOT SEAM. AFTER SR CLIP HAS BEEN INSTALLED OVER MALE LEG OF STANDING SEAM PANEL, PRE-CRIMP, USING 1/2" HAND CRIMPING TOOL.

"SRC-02" METAL CLOSURE SET IN 1" x 3/16" BUTYL TAPE SEALANT AT TOP AND BOTTOM; REFER TO SHEET ___ FOR FASTENING INFORMATION

NOTE: BARE SRC- PROVIDED FOR PROJECTS WITH ROOF SLOPE ≤ 1:12 AND EAVE HEIGHT ≥ 20'.

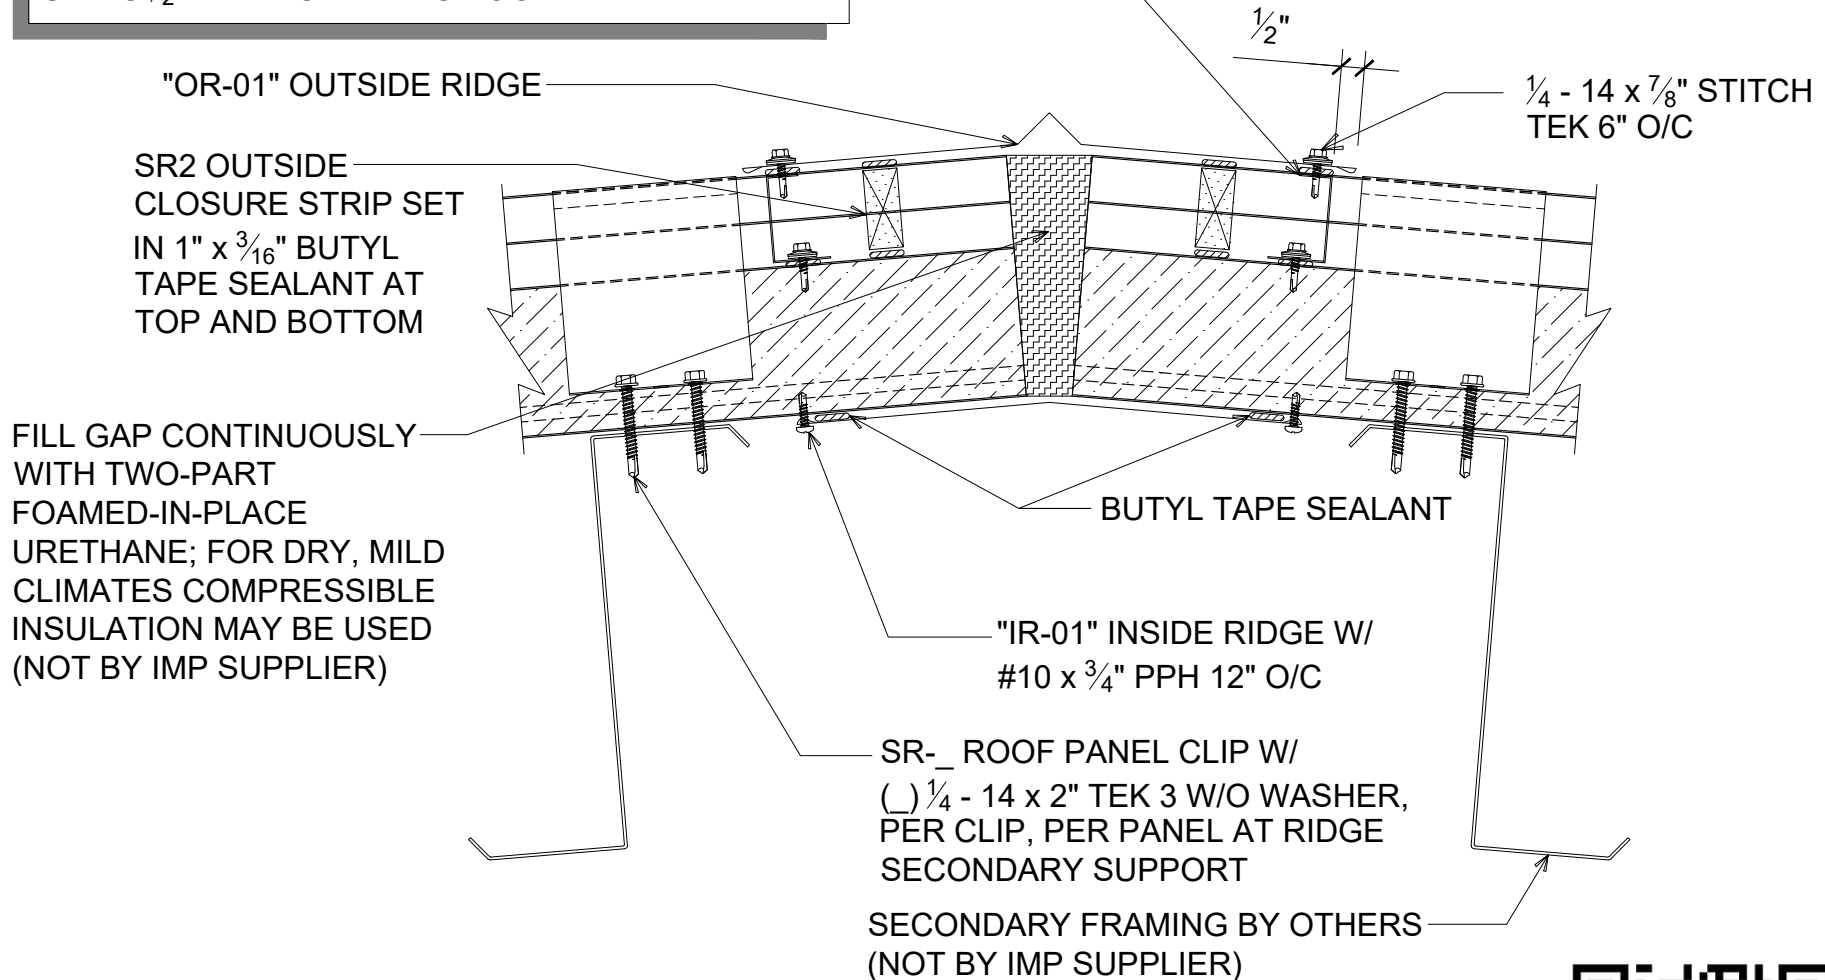

RIDGE APEX

(SECTION VIEW)



DETAIL: RIDGE APEX	DATE:	02/08/23	SHEET:	1	OF	1
	APPLICATION:	SR ROOF, COMMERCIAL & INDUSTRIAL	DRAWN BY:	MMF		
			AWIP DETAIL NUMBER:	SRR-ACL-RA-001		

929 ALDRIDGE ROAD
VACAVILLE, CA 95688
TEL: (707) 359-2280
FAX: (707) 359-2286
WWW.AWIPANELS.COM

