


SRC- METAL CLOSURE INSTALLATION

(SECTION VIEW)

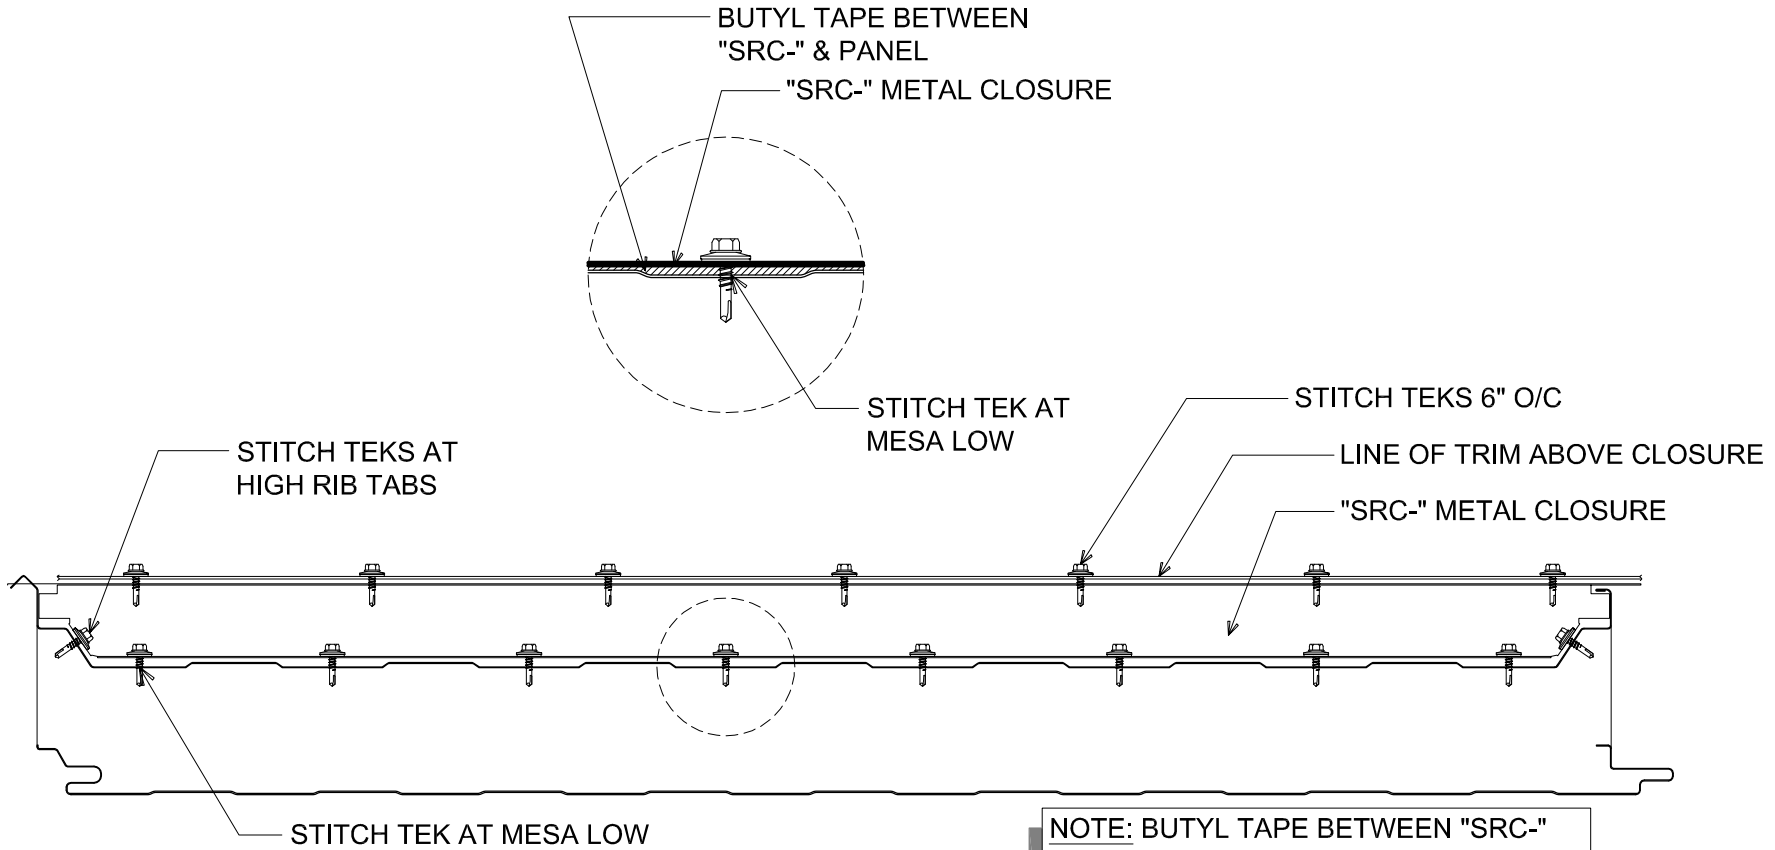

NOTE: BUTYL TAPE BETWEEN "SRC-" AND PANEL NOT SHOWN FOR CLARITY. ENSURE BUTYL TAPE IS ADHERED TO METAL CLOSURE AND MESA PROFILE.

DETAIL:	METAL CLOSURE INSTALLATION		SHEET:	1 OF 1
APPLICATION:	SR ROOF, COMMERCIAL & INDUSTRIAL, COLD-STORAGE, COLD-CLIMATE		DATE:	03/24/21
AWIP DETAIL NUMBER:	SRR-CICSCC-TA-001		DRAWN BY:	MMF

929 ALDRIDGE ROAD
 VACAVILLE, CA 95688
 TEL: (707) 359-2280
 FAX: (707) 359-2286
 WWW.AWIPANELS.COM

