


NOTE: "SB-01" SEISMIC BRACE PLATE TO BE USED IN LIEU OF "PW-01" PLATE WASHERS AT ALL LOCATIONS SPECIFIED ON CEILING LAYOUT.

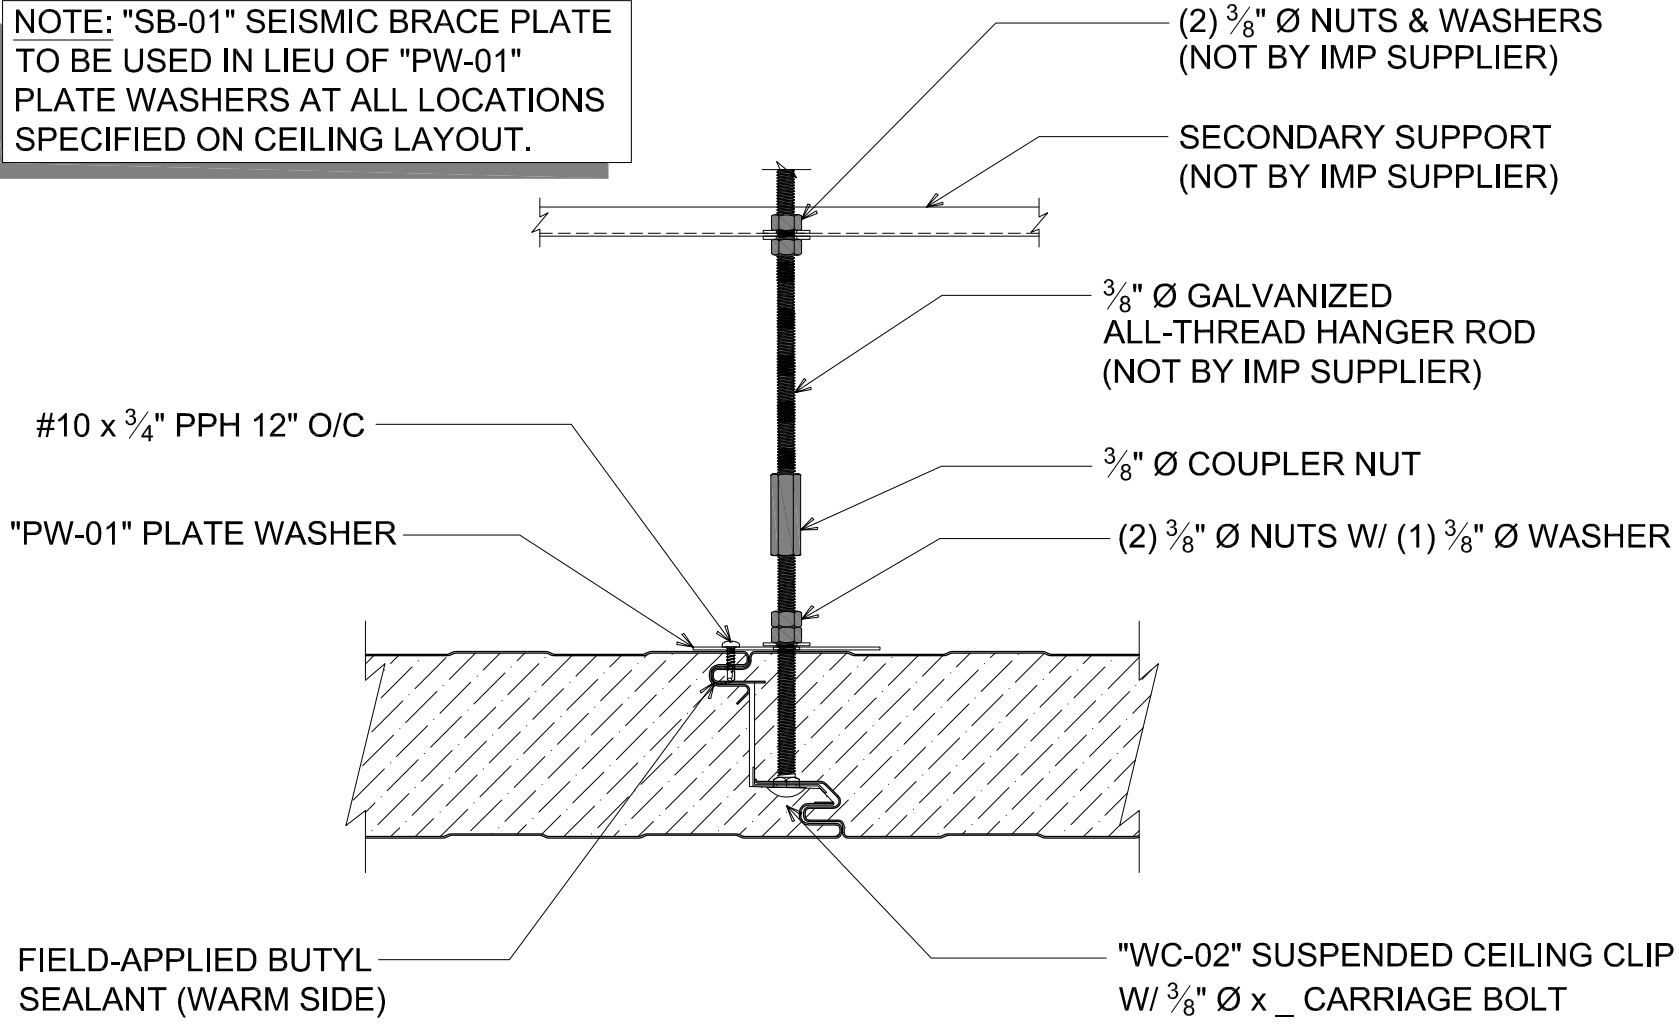

# # SUSPENDED CEILING W/ CONCEALED CLIP

(SECTION VIEW)

DETAIL:	SUSPENDED CEILING - CONCEALED CLIP	
APPLICATION:	CEILING, AMBIENT, COOLER	AWIP DETAIL NUMBER:
DATE:	04/03/19	DRAWN BY:
SHEET:	1	OF
		1
		MMF