


NOTE: FASTENING SCHEDULE
MAY VARY DEPENDING ON
SPECIFIC APPLICATION.

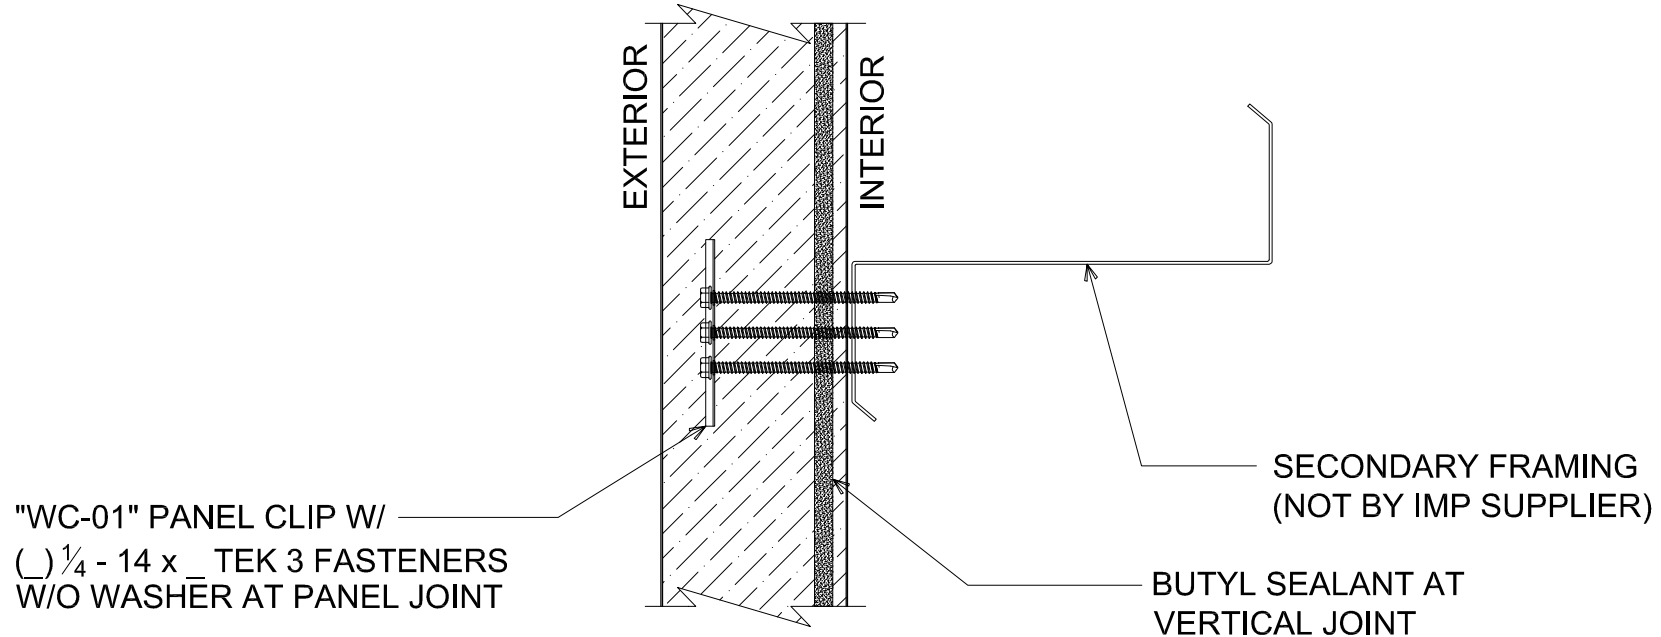

"WC-01" PANEL CLIP W/
() 1/4 - 14 x _ TEK 3 FASTENERS
W/O WASHER AT PANEL JOINT

SECONDARY FRAMING
(NOT BY IMP SUPPLIER)

BUTYL SEALANT AT
VERTICAL JOINT

INTERMEDIATE WALL FASTENING

(SECTION VIEW)

DETAIL:
INTERMEDIATE WALL FASTENING
APPLICATION:
VERTICAL WALL, COMMERCIAL & INDUSTRIAL
AWIP DETAIL NUMBER:
AWW-ACHW-001

929 ALDRIDGE ROAD
VACAVILLE, CA 95688
TEL: (707) 359-2280
FAX: (707) 359-2286
WWW.AWIPANELS.COM

AWIP
All Weather
Insulated Panels