


NOTE: FASTENING SCHEDULE
MAY VARY DEPENDING ON
SPECIFIC APPLICATION.

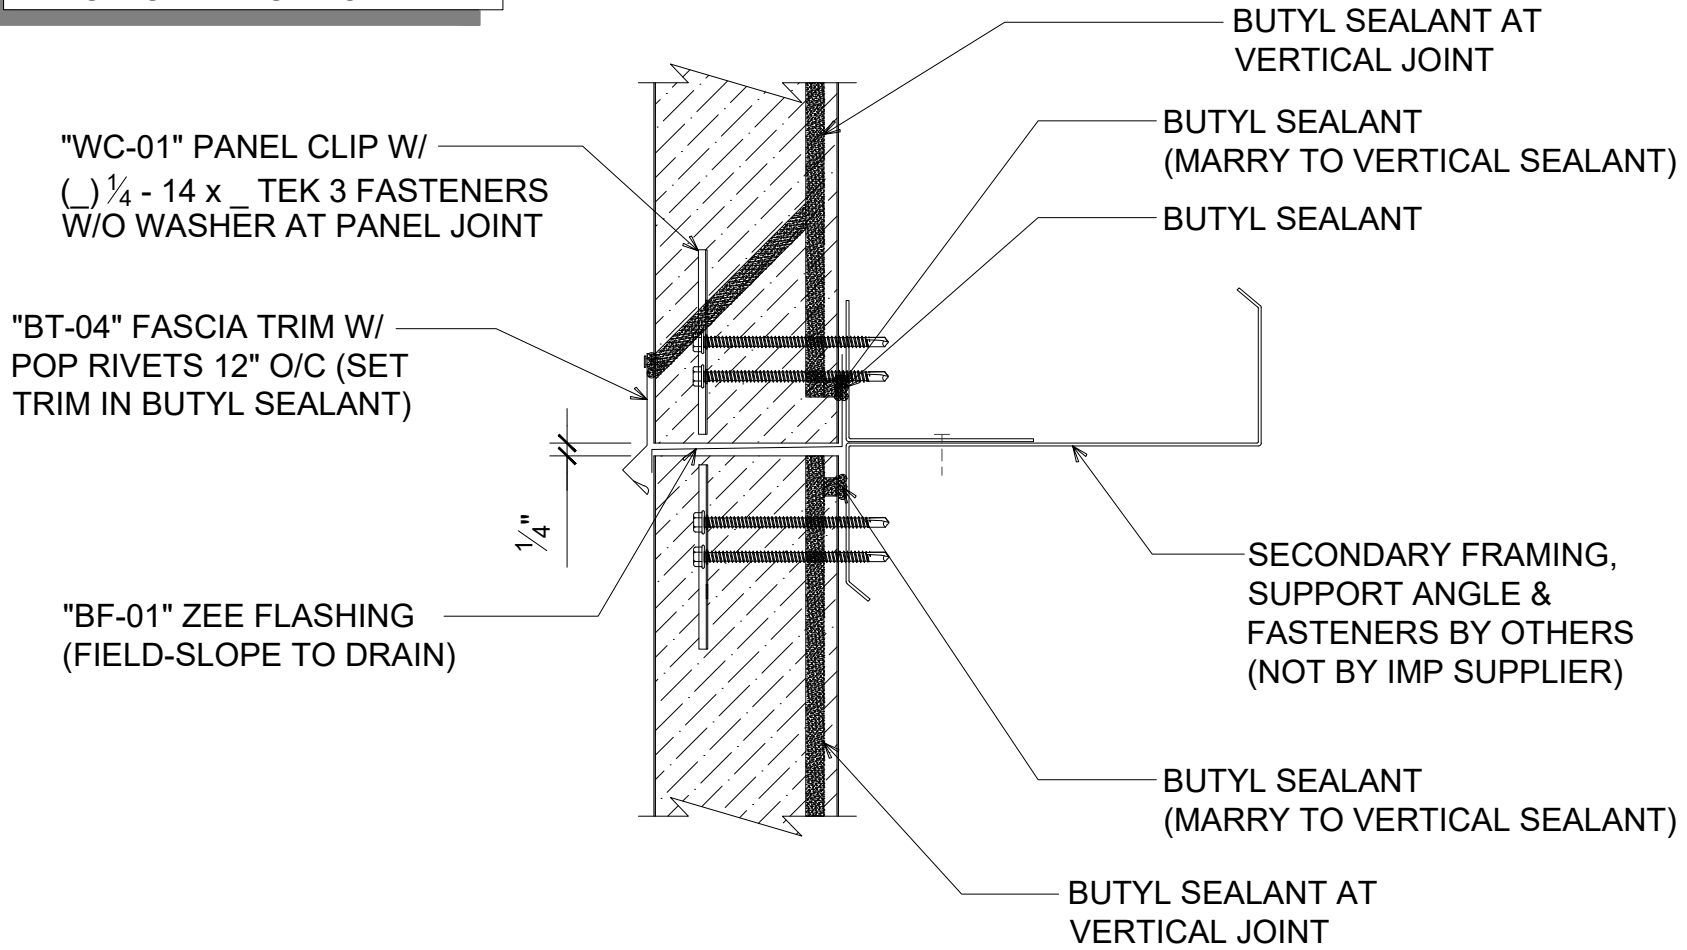

STACK JOINT

(SECTION VIEW)



DETAIL: STACK JOINT	DATE: 02/07/23	SHEET: 1 OF 1
	APPLICATION: VERTICAL WALL, COMMERCIAL & INDUSTRIAL	DRAWN BY: MMF
	AWIP DETAIL NUMBER: AWW-ACI-SJ-001	

929 ALDRIDGE ROAD
VACAVILLE, CA 95688
TEL: (707) 359-2280
FAX: (707) 359-2286
WWW.AWIPANELS.COM

