


FIELD-CUT
THERMAL BREAK

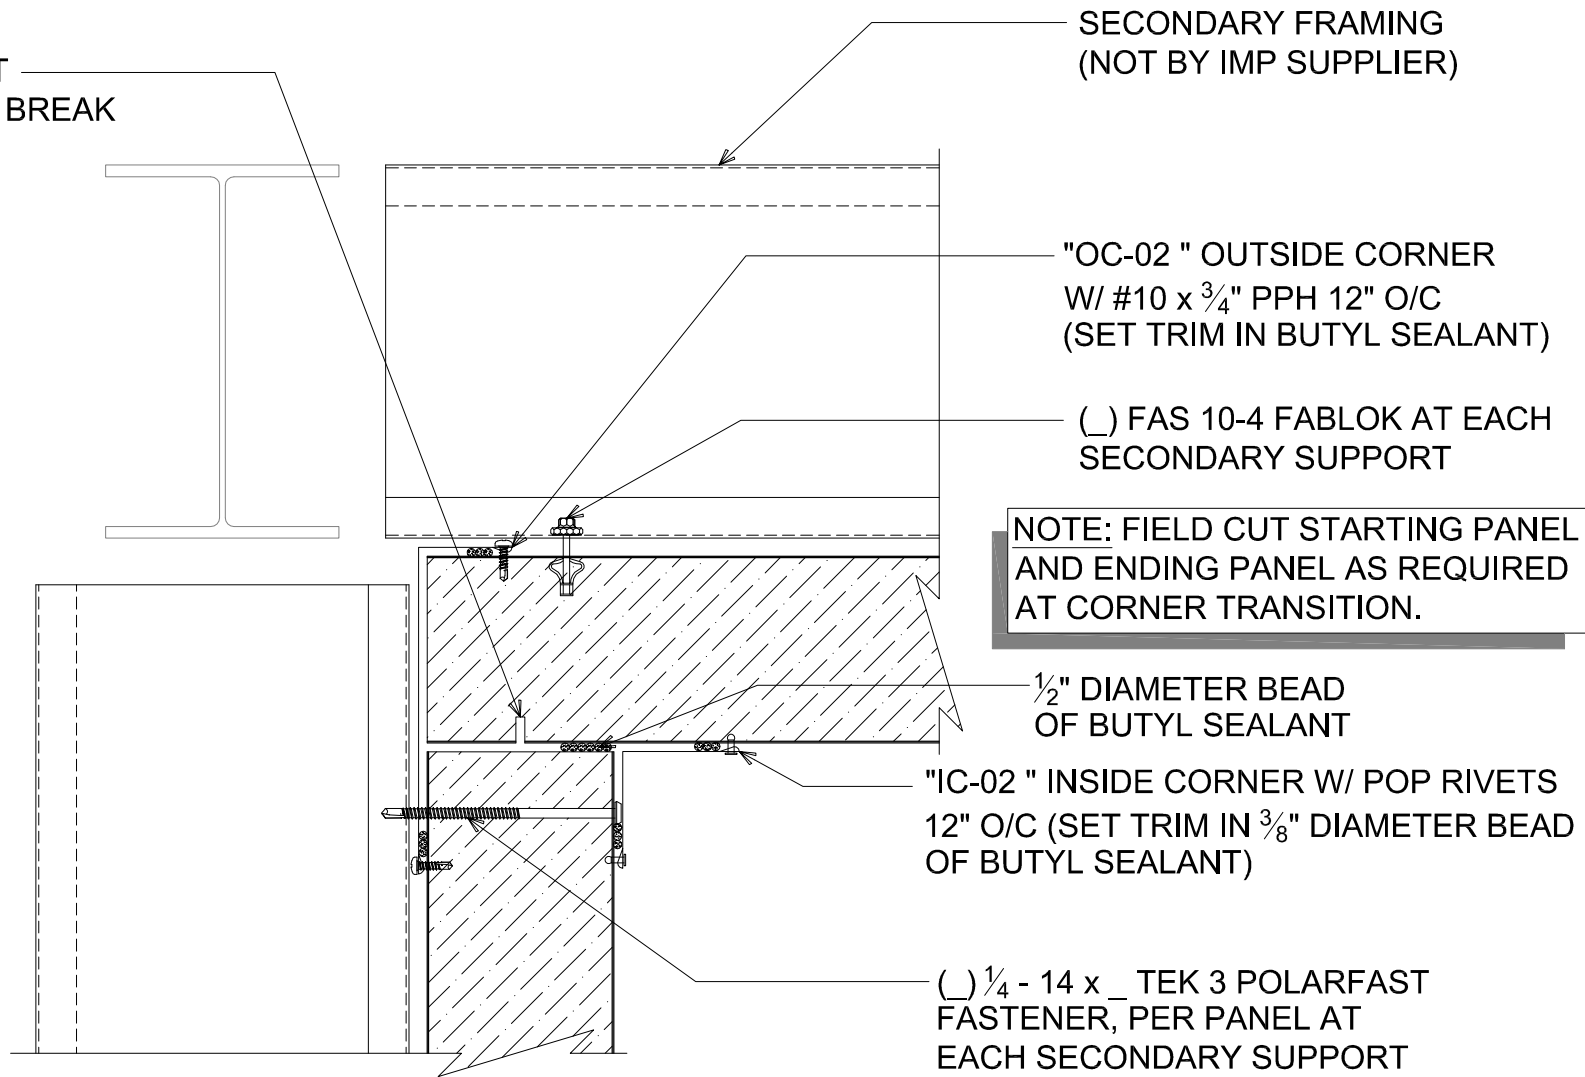

CORNER TRANSITION - FLAT INSIDE
(PLAN VIEW)

DETAIL: CORNER TRANSITION - FLAT INSIDE

DATE:	04/02/19	SHEET:	1
DRAWN BY:	MMF	OF	1
APPLICATION:	VERTICAL WALL, COLD-STORAGE		
AWIP DETAIL NUMBER:	AWW-ACS-CT-003		

929 ALDRIDGE ROAD
VACAVILLE, CA 95688
TEL: (707) 359-2280
FAX: (707) 359-2286
WWW.AWIPANELS.COM

