


NOTE: FASTENING SCHEDULE
MAY VARY DEPENDING ON
SPECIFIC APPLICATION.

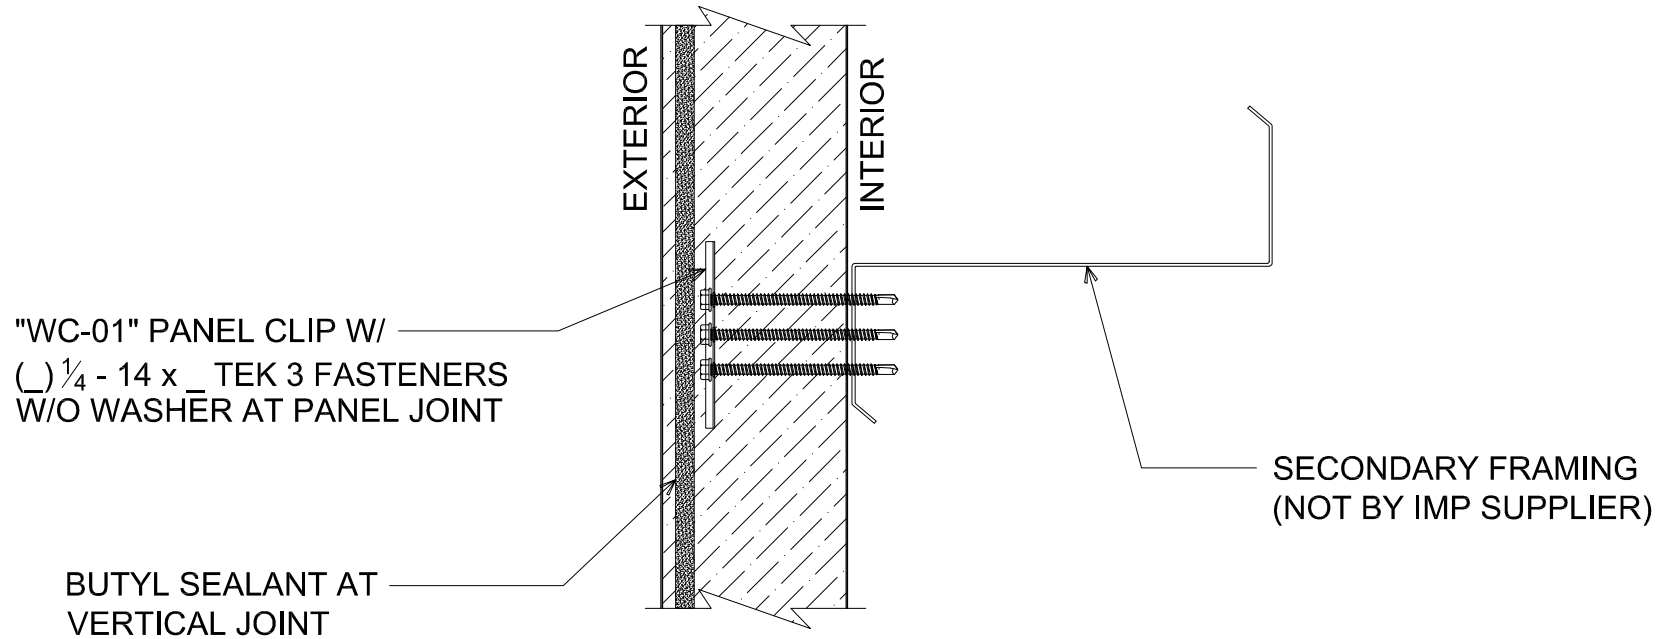

INTM WALL FASTENING (COLD-STORAGE)

(SECTION VIEW)

DETAIL:
INTERMEDIATE WALL FASTENING
APPLICATION:
VERTICAL WALL, COLD-STORAGE
AWIP DETAIL NUMBER:
AWW-ACS-IW-001

DATE: 04/02/19
DRAWN BY: MMF

SHEET:
1 OF 1

929 ALDRIDGE ROAD
VACAVILLE, CA 95688
TEL: (707) 359-2280
FAX: (707) 359-2286
WWW.AWIPANELS.COM

