


**NOTE: FASTENING SCHEDULE  
MAY VARY DEPENDING ON  
SPECIFIC APPLICATION.**

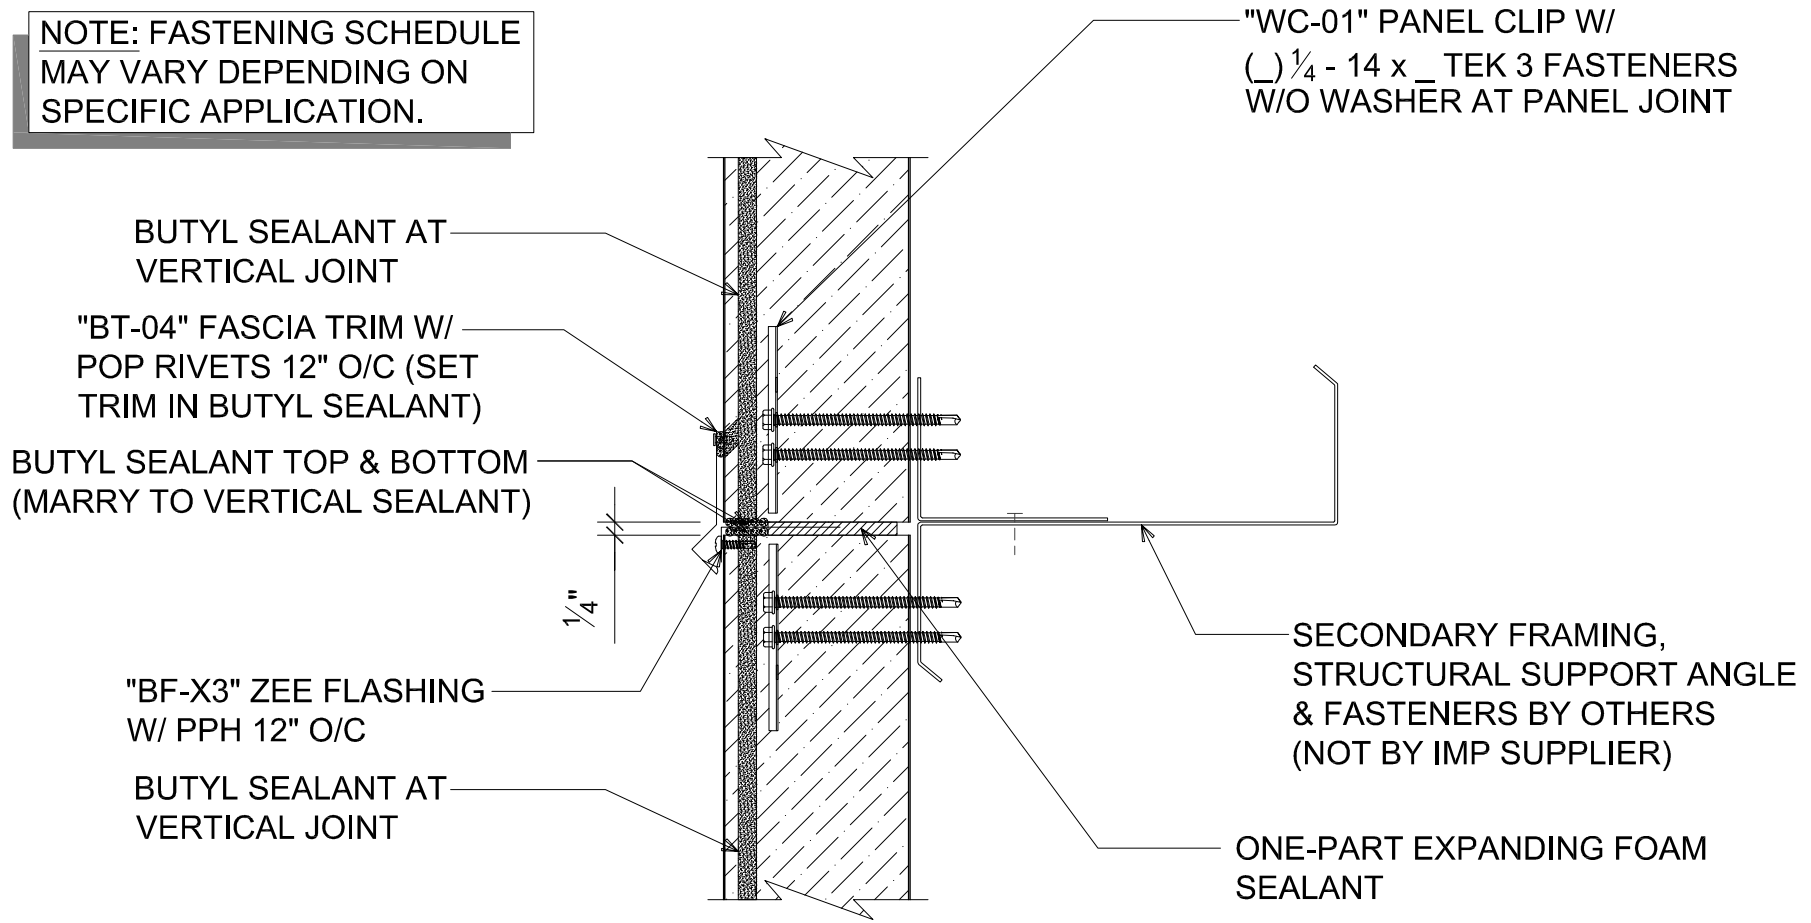

# **STACK JOINT (COLD-STORAGE)**  
(SECTION VIEW)

DATE:	04/02/19	SHEET:	1	OF	1
DRAWN BY:	MMF				
<b>STACK JOINT</b>					
APPLICATION: VERTICAL WALL, COLD-STORAGE					
AWIP DETAIL NUMBER: AWW-ACS-SJ-001					