


1/2" PABCO FLAME CURB
TYPE XXX GYPSUM BOARD

FIRE SIDE

FIELD-APPLIED RUTLAND 500
DEGREE RTV SEALANT AT
FIRE SIDE

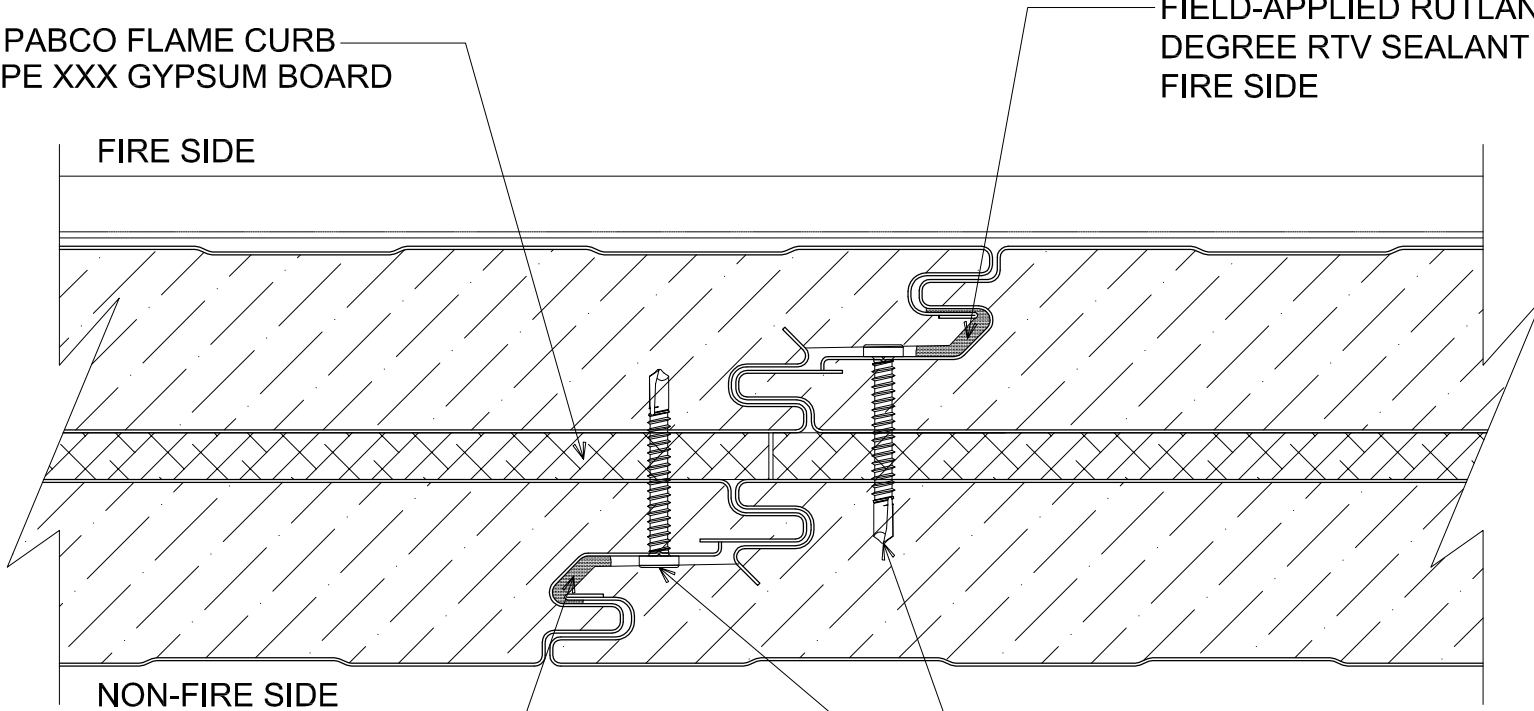

NON-FIRE SIDE

FIELD-APPLIED RUTLAND
500 DEGREE RTV SEALANT
AT NON-FIRE SIDE

FACTORY-APPLIED
1/4 - 14 x 2" TEK 3 FASTENERS
W/O WASHER 12" O/C

PANEL JOINT

(PLAN VIEW - PARTITION WALL)

DETAIL:

PANEL JOINT

APPLICATION:
PARTITION FIRE WALL, AMBIENT
AWIP DETAIL NUMBER:
FWW-AAIP-J-001

929 ALDRIDGE ROAD
VACAVILLE, CA 95688
TEL: (707) 359-2280
FAX: (707) 359-2286
WWW.AWIPANELS.COM



All Weather
Insulated Panels

DATE: 04/03/2019
DRAWN BY: MMF
SHEET: 1 OF 1