


"SW-01" SADDLE WASHER W/  
1/4" Ø TEK FASTENER  
INTO SUPPORT MEMBER

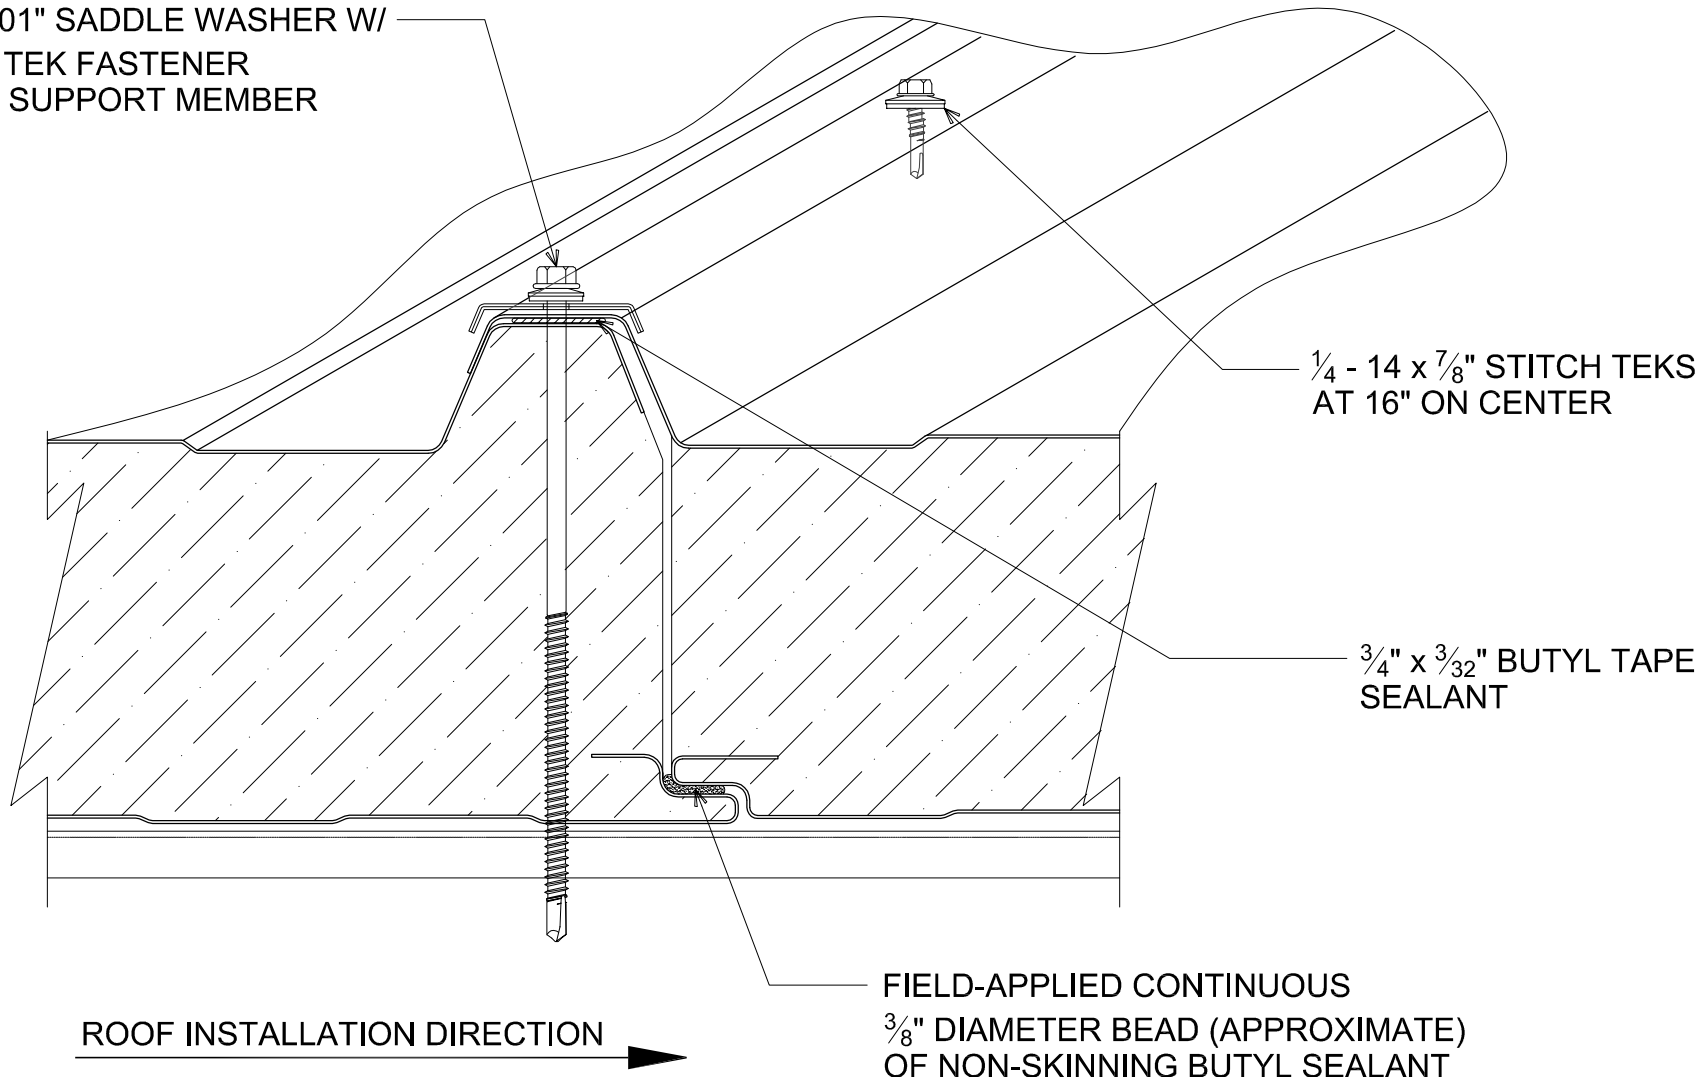

# HR ROOF PANEL JOINT

(SECTION VIEW)

DETAIL:

## PANEL JOINT

APPLICATION:  
HR ROOF, COMMERCIAL & INDUSTRIAL, COLD-STORAGE, COLD-CLIMATE  
AWIP DETAIL NUMBER:  
HRR-CICSCC-P-J-001

DATE:  
05/03/21  
DRAWN BY:  
MMF

SHEET:  
1  
OF  
1

929 ALDRIDGE ROAD  
VACAVILLE, CA 95688  
TEL: (707) 359-2280  
FAX: (707) 359-2286  
WWW.AWIPANELS.COM

