


**NOTE: FASTENING SCHEDULE
MAY VARY DEPENDING ON
SPECIFIC APPLICATION.**

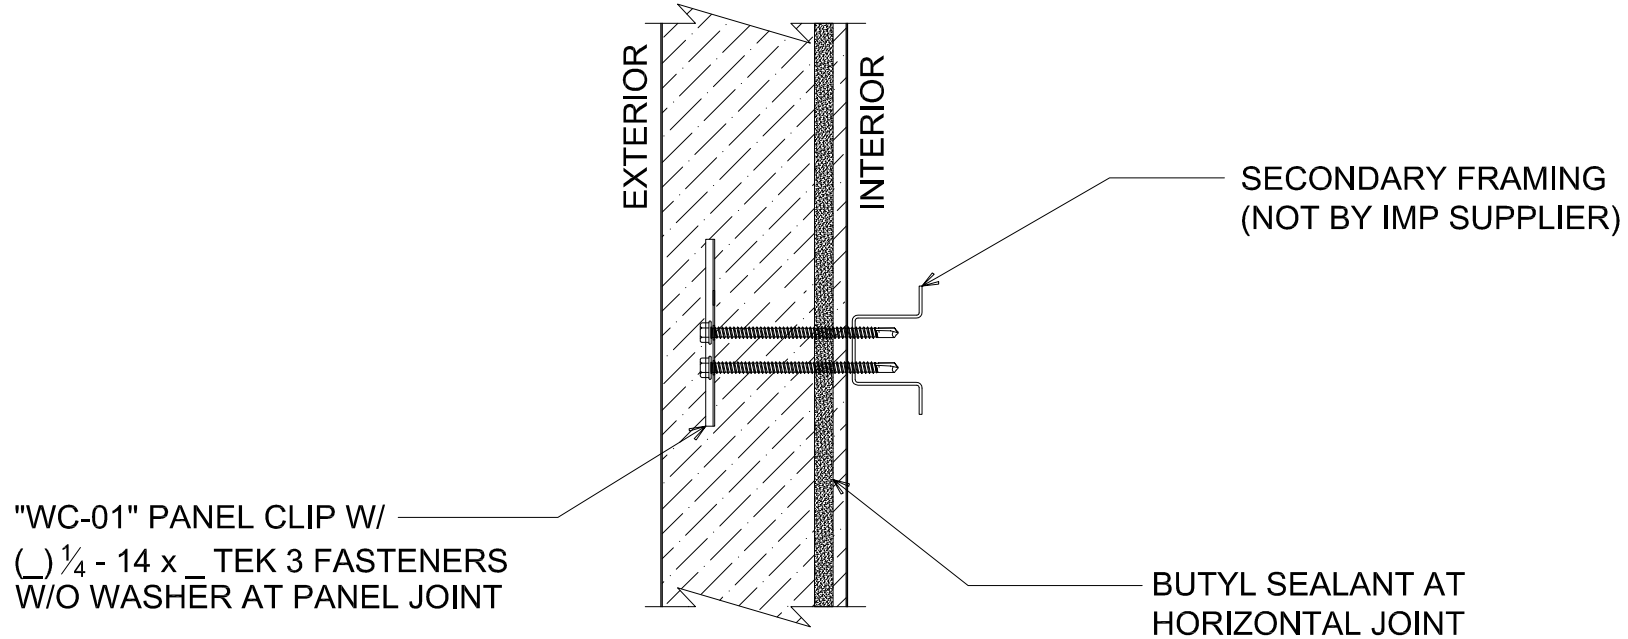

INTERMEDIATE WALL FASTENING

(PLAN VIEW)

DETAIL:
INTERMEDIATE WALL FASTENING
APPLICATION:
HORIZONTAL WALL, COMMERCIAL & INDUSTRIAL
AWIP DETAIL NUMBER:
FVW-ACHW-002

929 ALDRIDGE ROAD
VACAVILLE, CA 95688
TEL: (707) 359-2280
FAX: (707) 359-2286
WWW.AWIPANELS.COM

All Weather
Insulated Panels



DATE: 05/31/20
DRAWN BY: MMF
SHEET: 1 OF 1