


PEEL & STICK BITUMEN
MEMBRANE

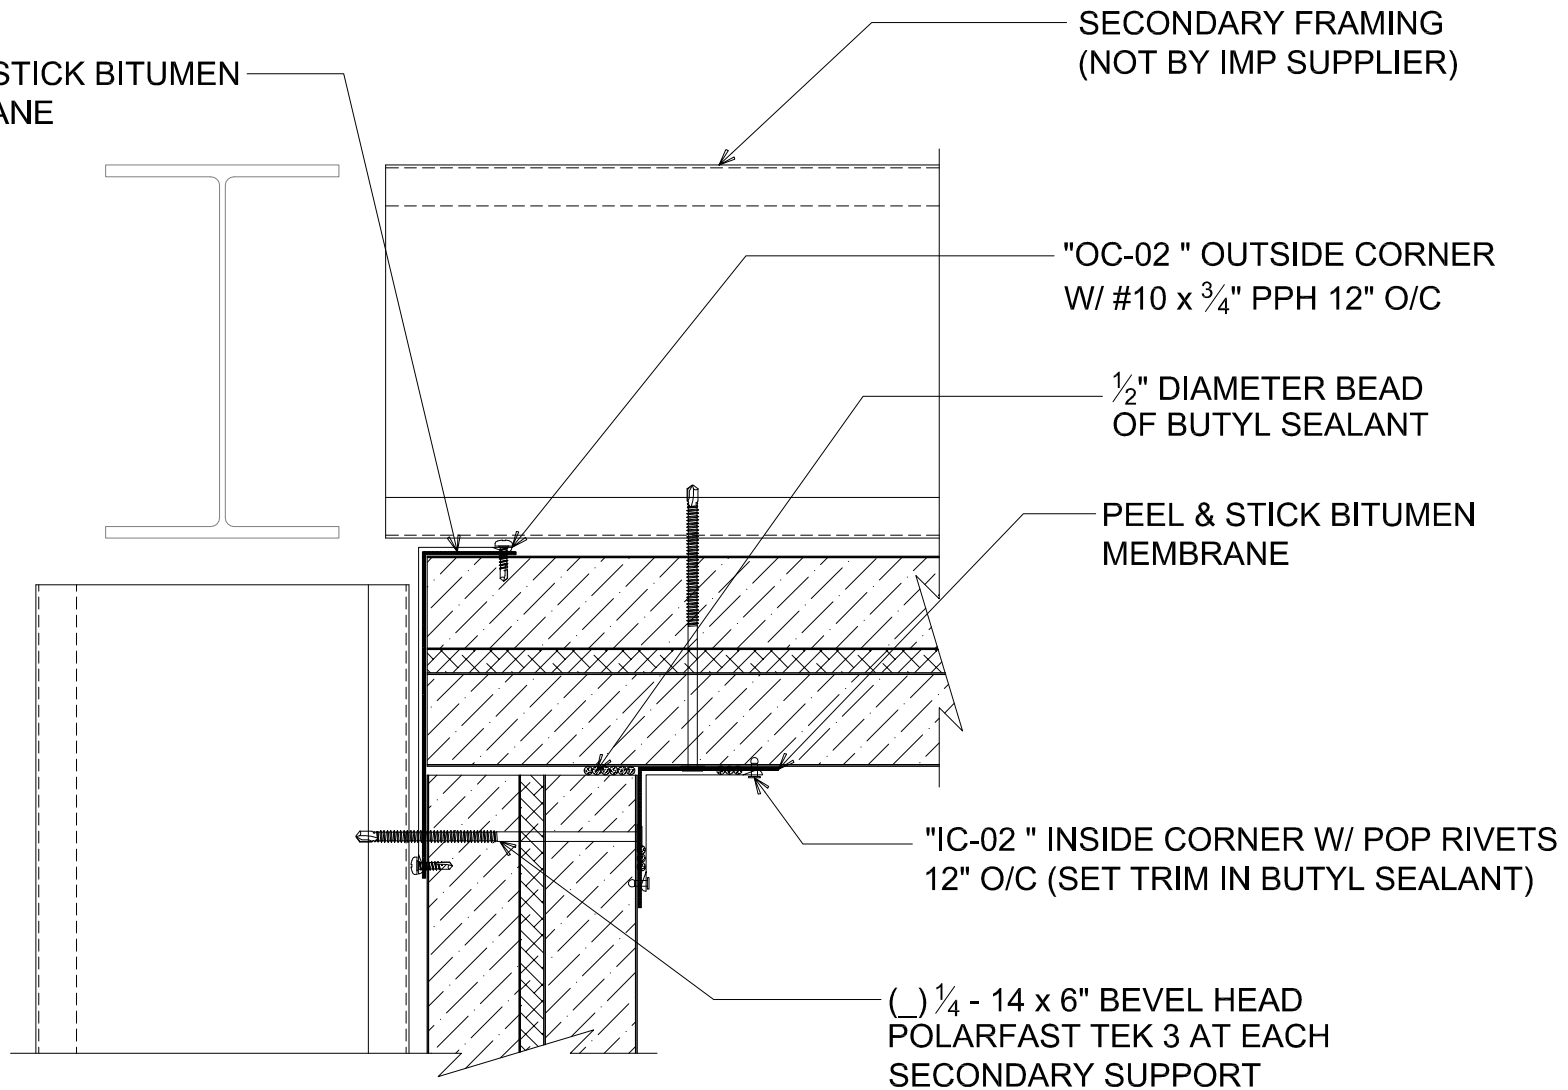

CORNER TRANSITION - FLAT INSIDE
(PLAN VIEW)

DETAIL:

CORNER TRANSITION - FLAT INSIDE

APPLICATION:

VERTICAL FIRE WALL, COMMERCIAL & INDUSTRIAL, COLD-CLIMATE

AWIP DETAIL NUMBER:

FVW-CICC-CT-002

929 ALDRIDGE ROAD
VACAVILLE, CA 95688
TEL: (707) 359-2280
FAX: (707) 359-2286
WWW.AWIPANELS.COM



SHEET:

DATE: 03/25/21

DRAWN BY: MMF

1 OF 1