


NOTE: FIELD-CUT  
LONGITUDINAL CEILING  
PANELS AS NECESSARY.

NOTE: CONSULT YOUR AWIP  
REPRESENTATIVE FOR SPECIFIC  
SUPPORT REQUIREMENTS.

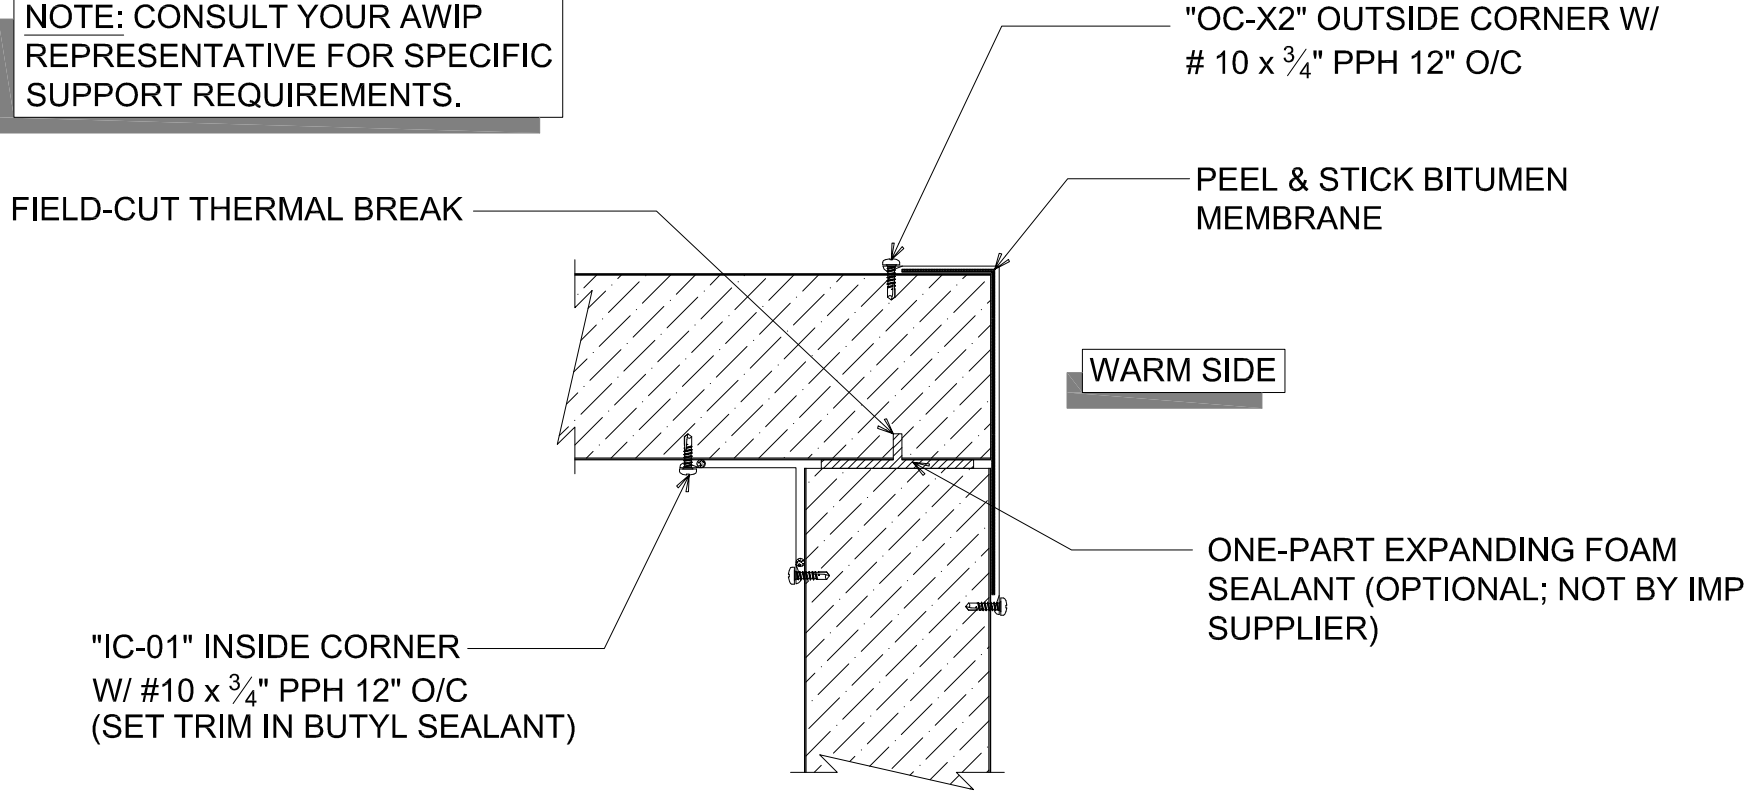

# # PARTITION TO CEILING (FREEZER)

(SECTION VIEW)

DETAIL:	PARTITION TO CEILING		SHEET:
	APPLICATION:	PARTITION WALL, CEILING, FREEZER	1
DATE:	04/03/19	DRAWN BY:	MMF
AWIP DETAIL NUMBER:		APC-AIF-CT-003	

929 ALDRIDGE ROAD  
VACAVILLE, CA 95688  
TEL: (707) 359-2280  
FAX: (707) 359-2286  
WWW.AWIPANELS.COM

