


NOTE: FIELD-CUT  
PANELS AS REQUIRED  
AT CORNER TRANSITION.

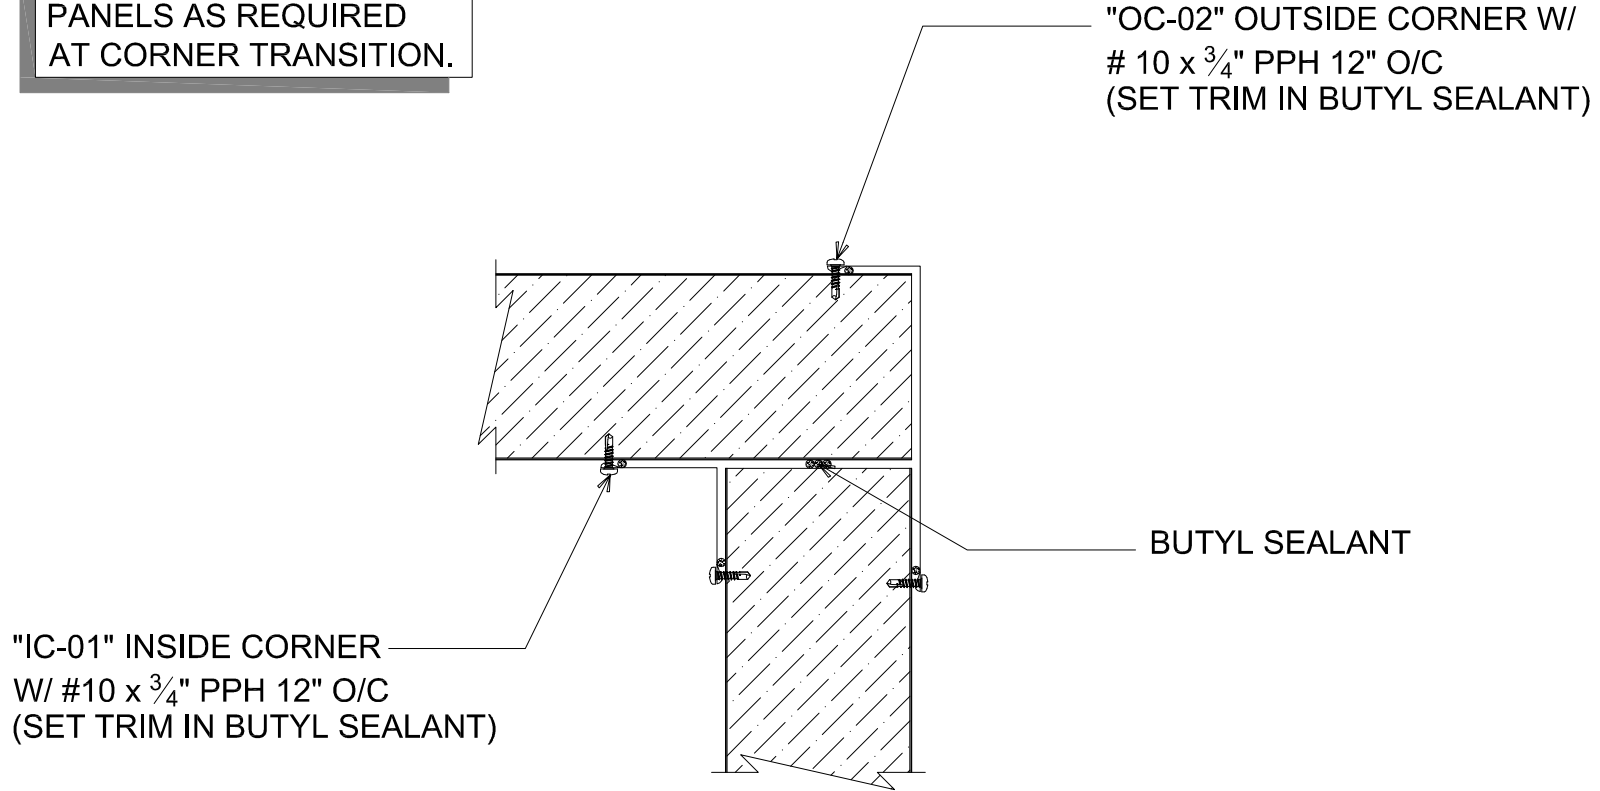

# # CORNER TRANSITION

(PLAN VIEW)

DETAIL:	CORNER TRANSITION	
APPLICATION:	PARTITION WALL, AMBIENT, COOLER	
AW/IP DETAIL NUMBER:	APC-AIIC-CT-001	
DATE:	04/03/19	SHEET:
DRAWN BY:	MMF	1 OF 1

929 ALDRIDGE ROAD  
VACAVILLE, CA 95688  
TEL: (707) 359-2280  
FAX: (707) 359-2286  
WWW.AWIPANELS.COM

