


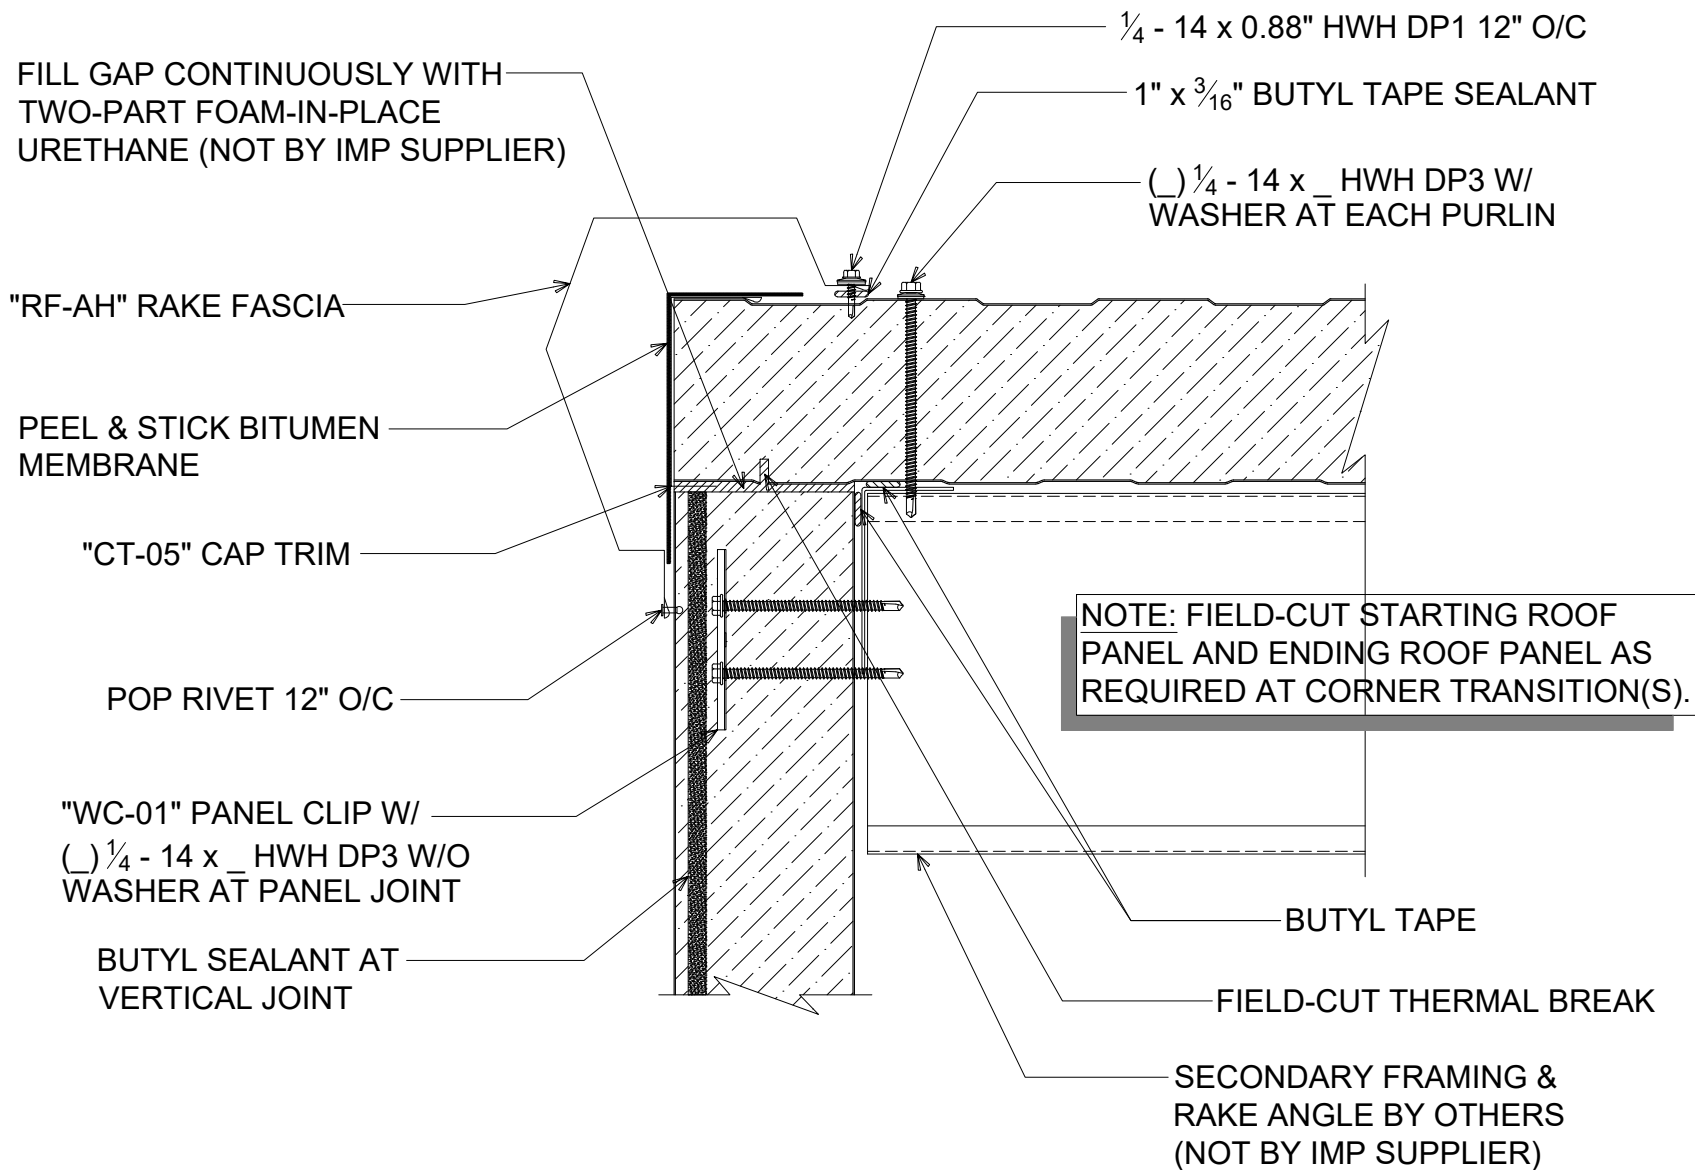

RAKE FASCIA

(SECTION VIEW)

DETAIL:

RAKE FASCIA

929 ALDRIDGE ROAD
VACAVILLE, CA 95688
TEL: (707) 359-2280
FAX: (707) 359-2286
WWW.AWIPANELS.COM

All Weather
Insulated Panels



APPLICATION:
HR ROOF, COLD-STORAGE

AWIP DETAIL NUMBER:
HRR-ACS-RF-001

DATE:
04/23/25

DRAWN BY:
MMF

SHEET:

1

OF 1