


NOTE: REFER TO DETAIL _ ON SHEET _ FOR JC- LOCATION(S).

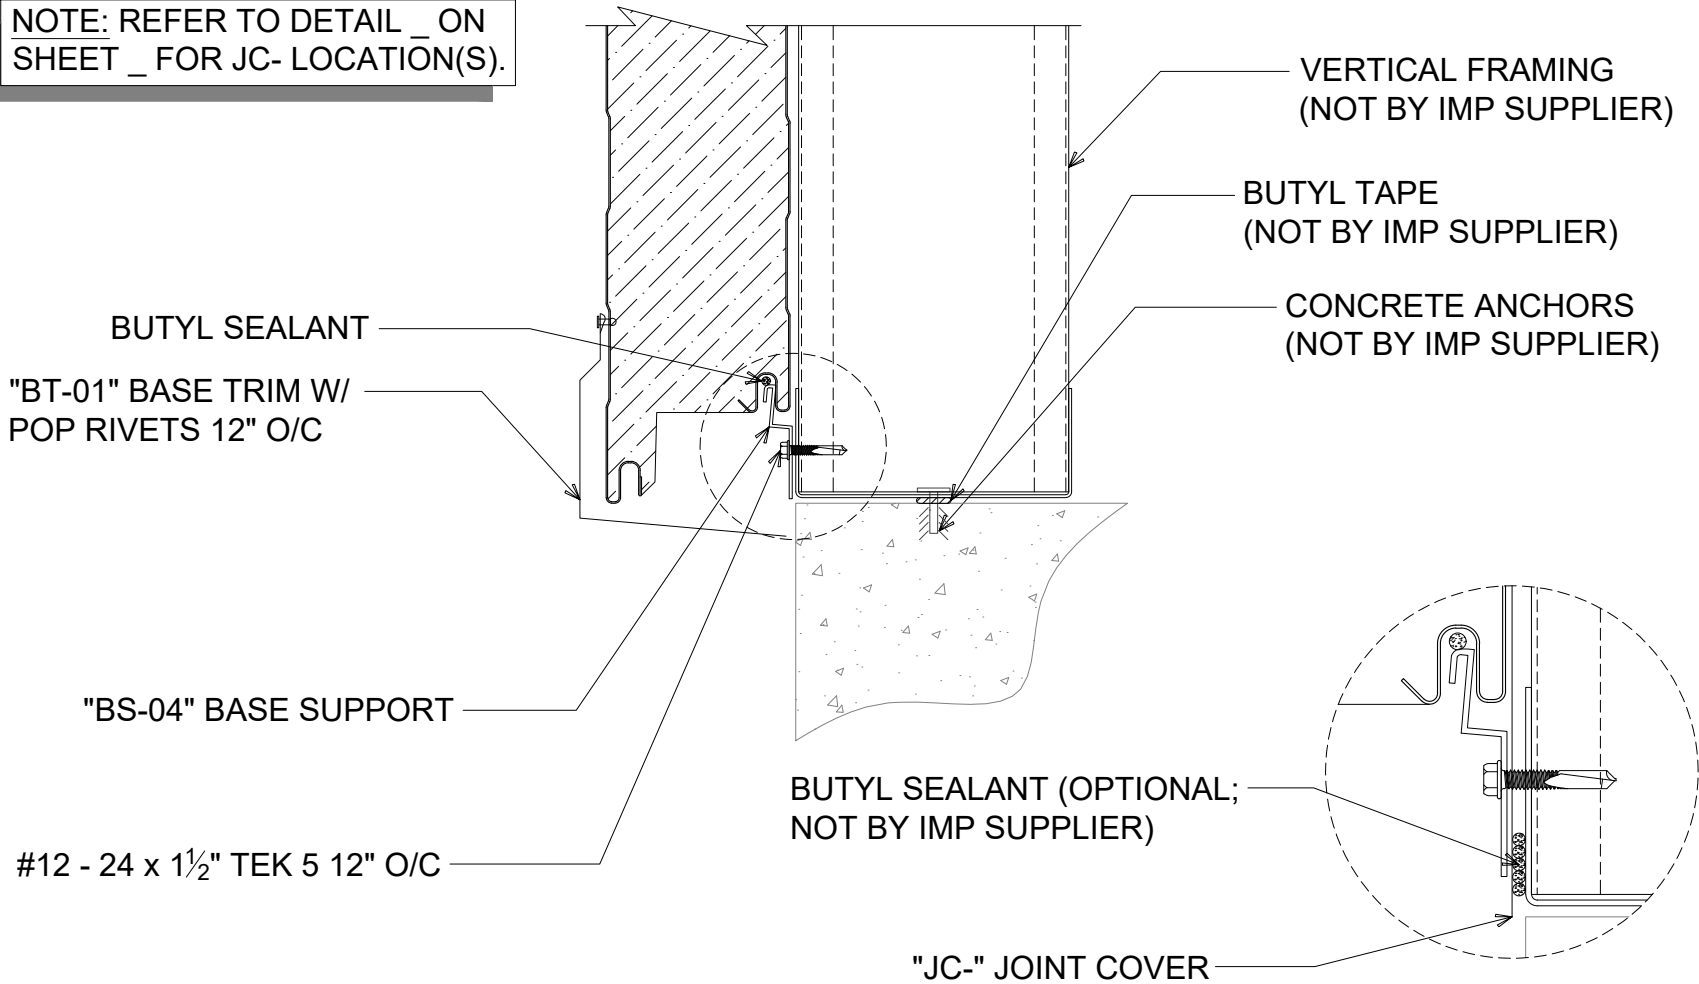

BASE CONDITION - FLUSH (MULTI-COURSE)

(SECTION VIEW)



DETAIL: **BASE CONDITION - FLUSH (MULTI-COURSE)**

929 ALDRIDGE ROAD
 VACAVILLE, CA 95688
 TEL: (707) 359-2280
 FAX: (707) 359-2286
 WWW.AWIPANELS.COM

All Weather
 Insulated Panels



APPLICATION:
 HORIZONTAL WALL, COMMERCIAL & INDUSTRIAL
 AWIP DETAIL NUMBER:
 AHW-ACI-BC-005

DATE:
 02/07/23

DRAWN BY:
 MMF

SHEET:
 1 OF 1