


NOTE: "SB-01" SEISMIC BRACE PLATE TO BE USED IN LIEU OF "PW-01" PLATE WASHERS AT ALL LOCATIONS SPECIFIED ON CEILING LAYOUT.

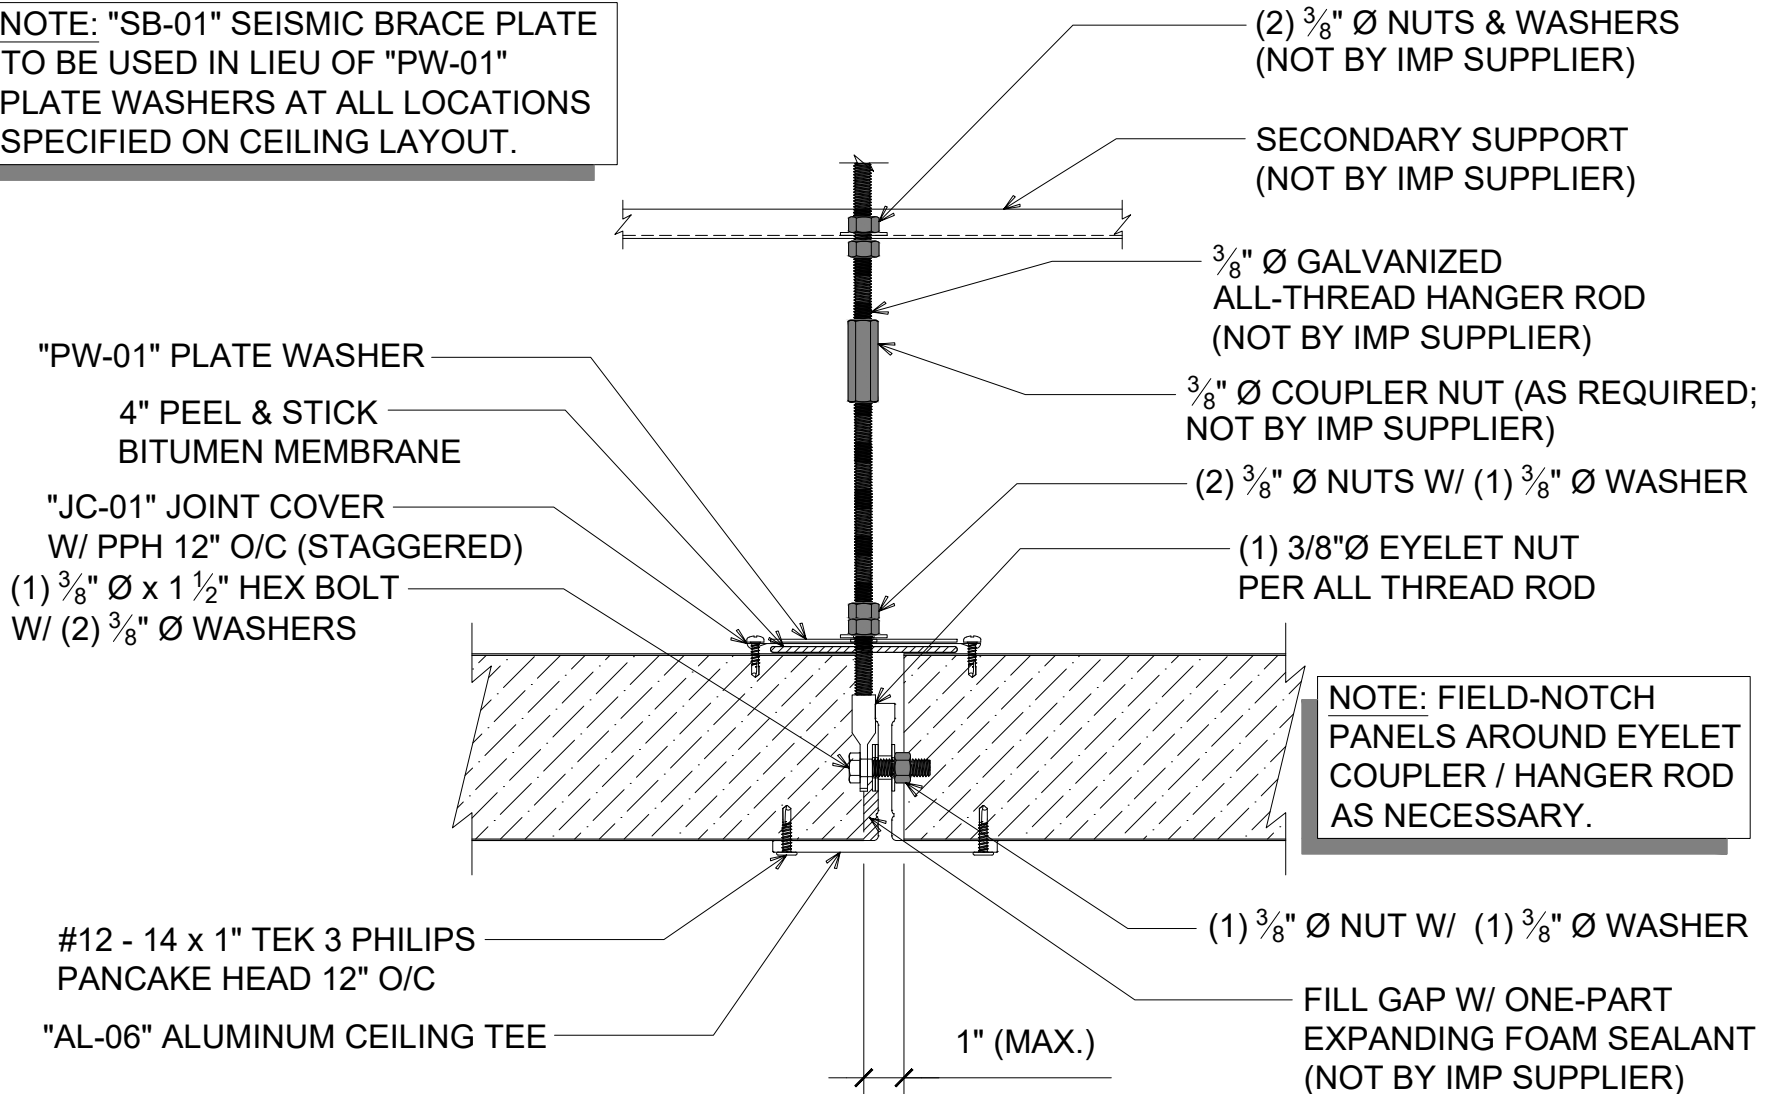

SUSPENDED CEILING W/ ALUMINUM TEE (AL-06)

(SECTION VIEW)

DETAIL:

SUSPENDED CEILING - AL-06 ALUMINUM TEE W/ EYELET		SHEET:	1 OF 1
APPLICATION:	DATE:	05/01/23	
CEILING, AMBIENT, COOLER	DRAWN BY:	MMF	
AWIP DETAIL NUMBER:			
APC-AIIC-SC-006			

929 ALDRIDGE ROAD
 VACAVILLE, CA 95688
 TEL: (707) 359-2280
 FAX: (707) 359-2286
 WWW.AWIPANELS.COM

