


NOTE: FOR SKEW-CUT CONDITIONS, REFER TO RD1 DIAPHRAGM FASTENING SYSTEM (SKEW-CUT).

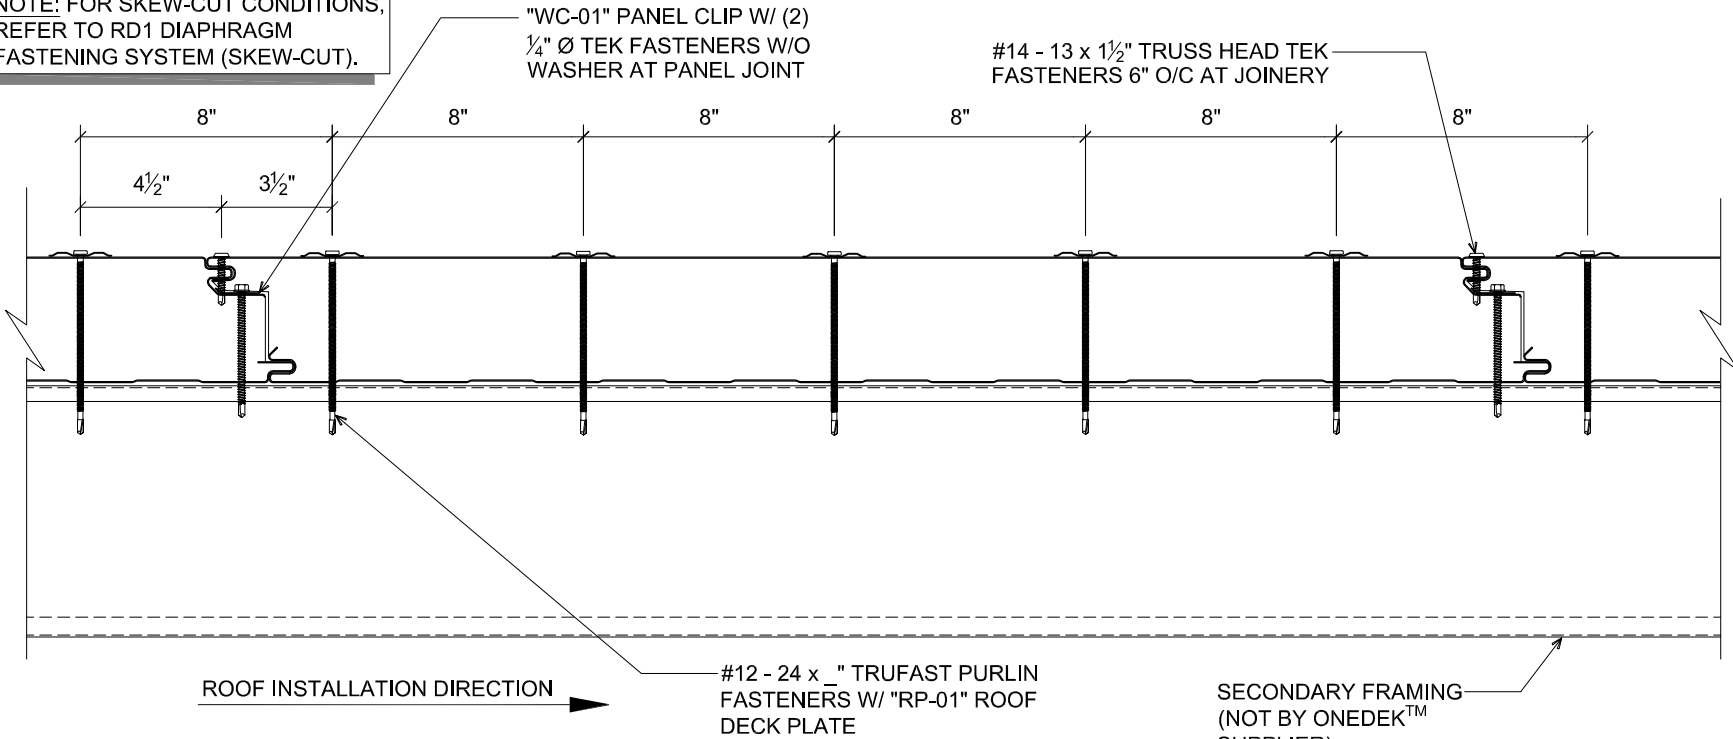

**RD1 DIAPHRAGM FASTENING SYSTEM (40/7-6)**

(SECTION VIEW)

DETAIL: **RD1 DIAPHRAGM FASTENING SYSTEM (40/7-6)**

DATE:	06/10/20	SHEET:	1
APPLICATION:	RD1 ROOF DECK, COMMERCIAL & INDUSTRIAL, COLD-STORAGE	DRAWN BY:	MMF
AWIP DETAIL NUMBER:	RDR-CICS-FS-002		OF 1

929 ALDRIDGE ROAD  
 VACAVILLE, CA 95688  
 TEL: (707) 359-2280  
 FAX: (707) 359-2286  
 WWW.AWIPANELS.COM

